



MONTROSE BRIDGES DECORATIVE LIGHTING RFQ

PRE-SUBMITTAL MEETING

MARCH 9, 2023

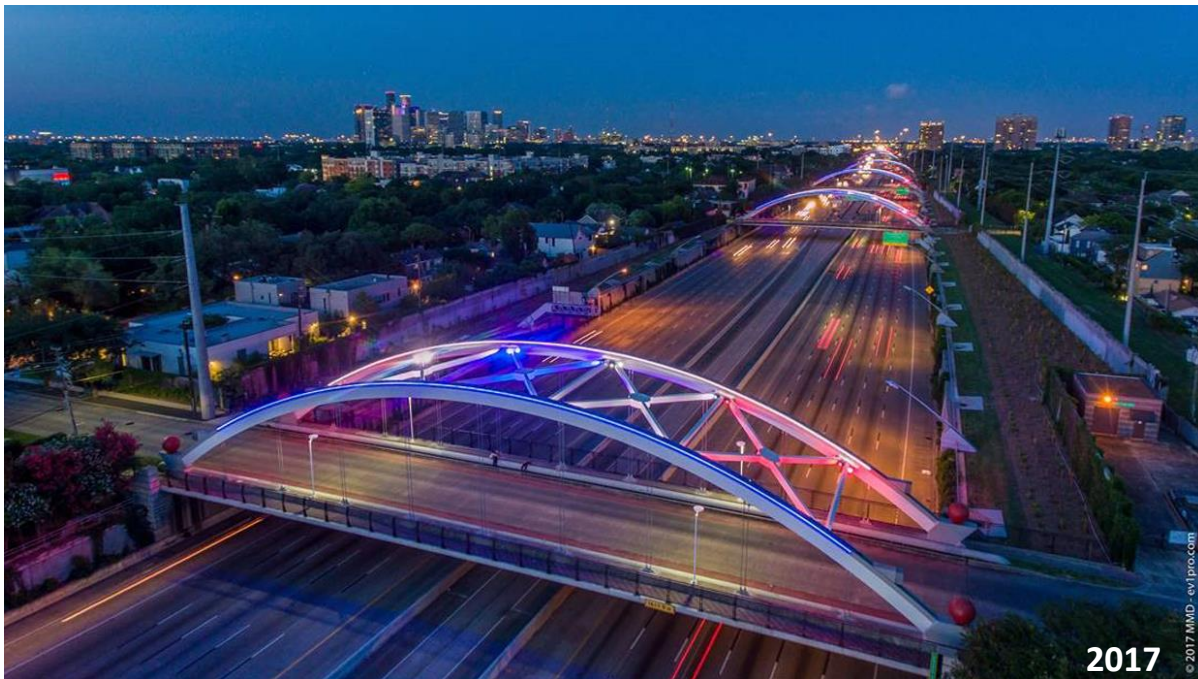

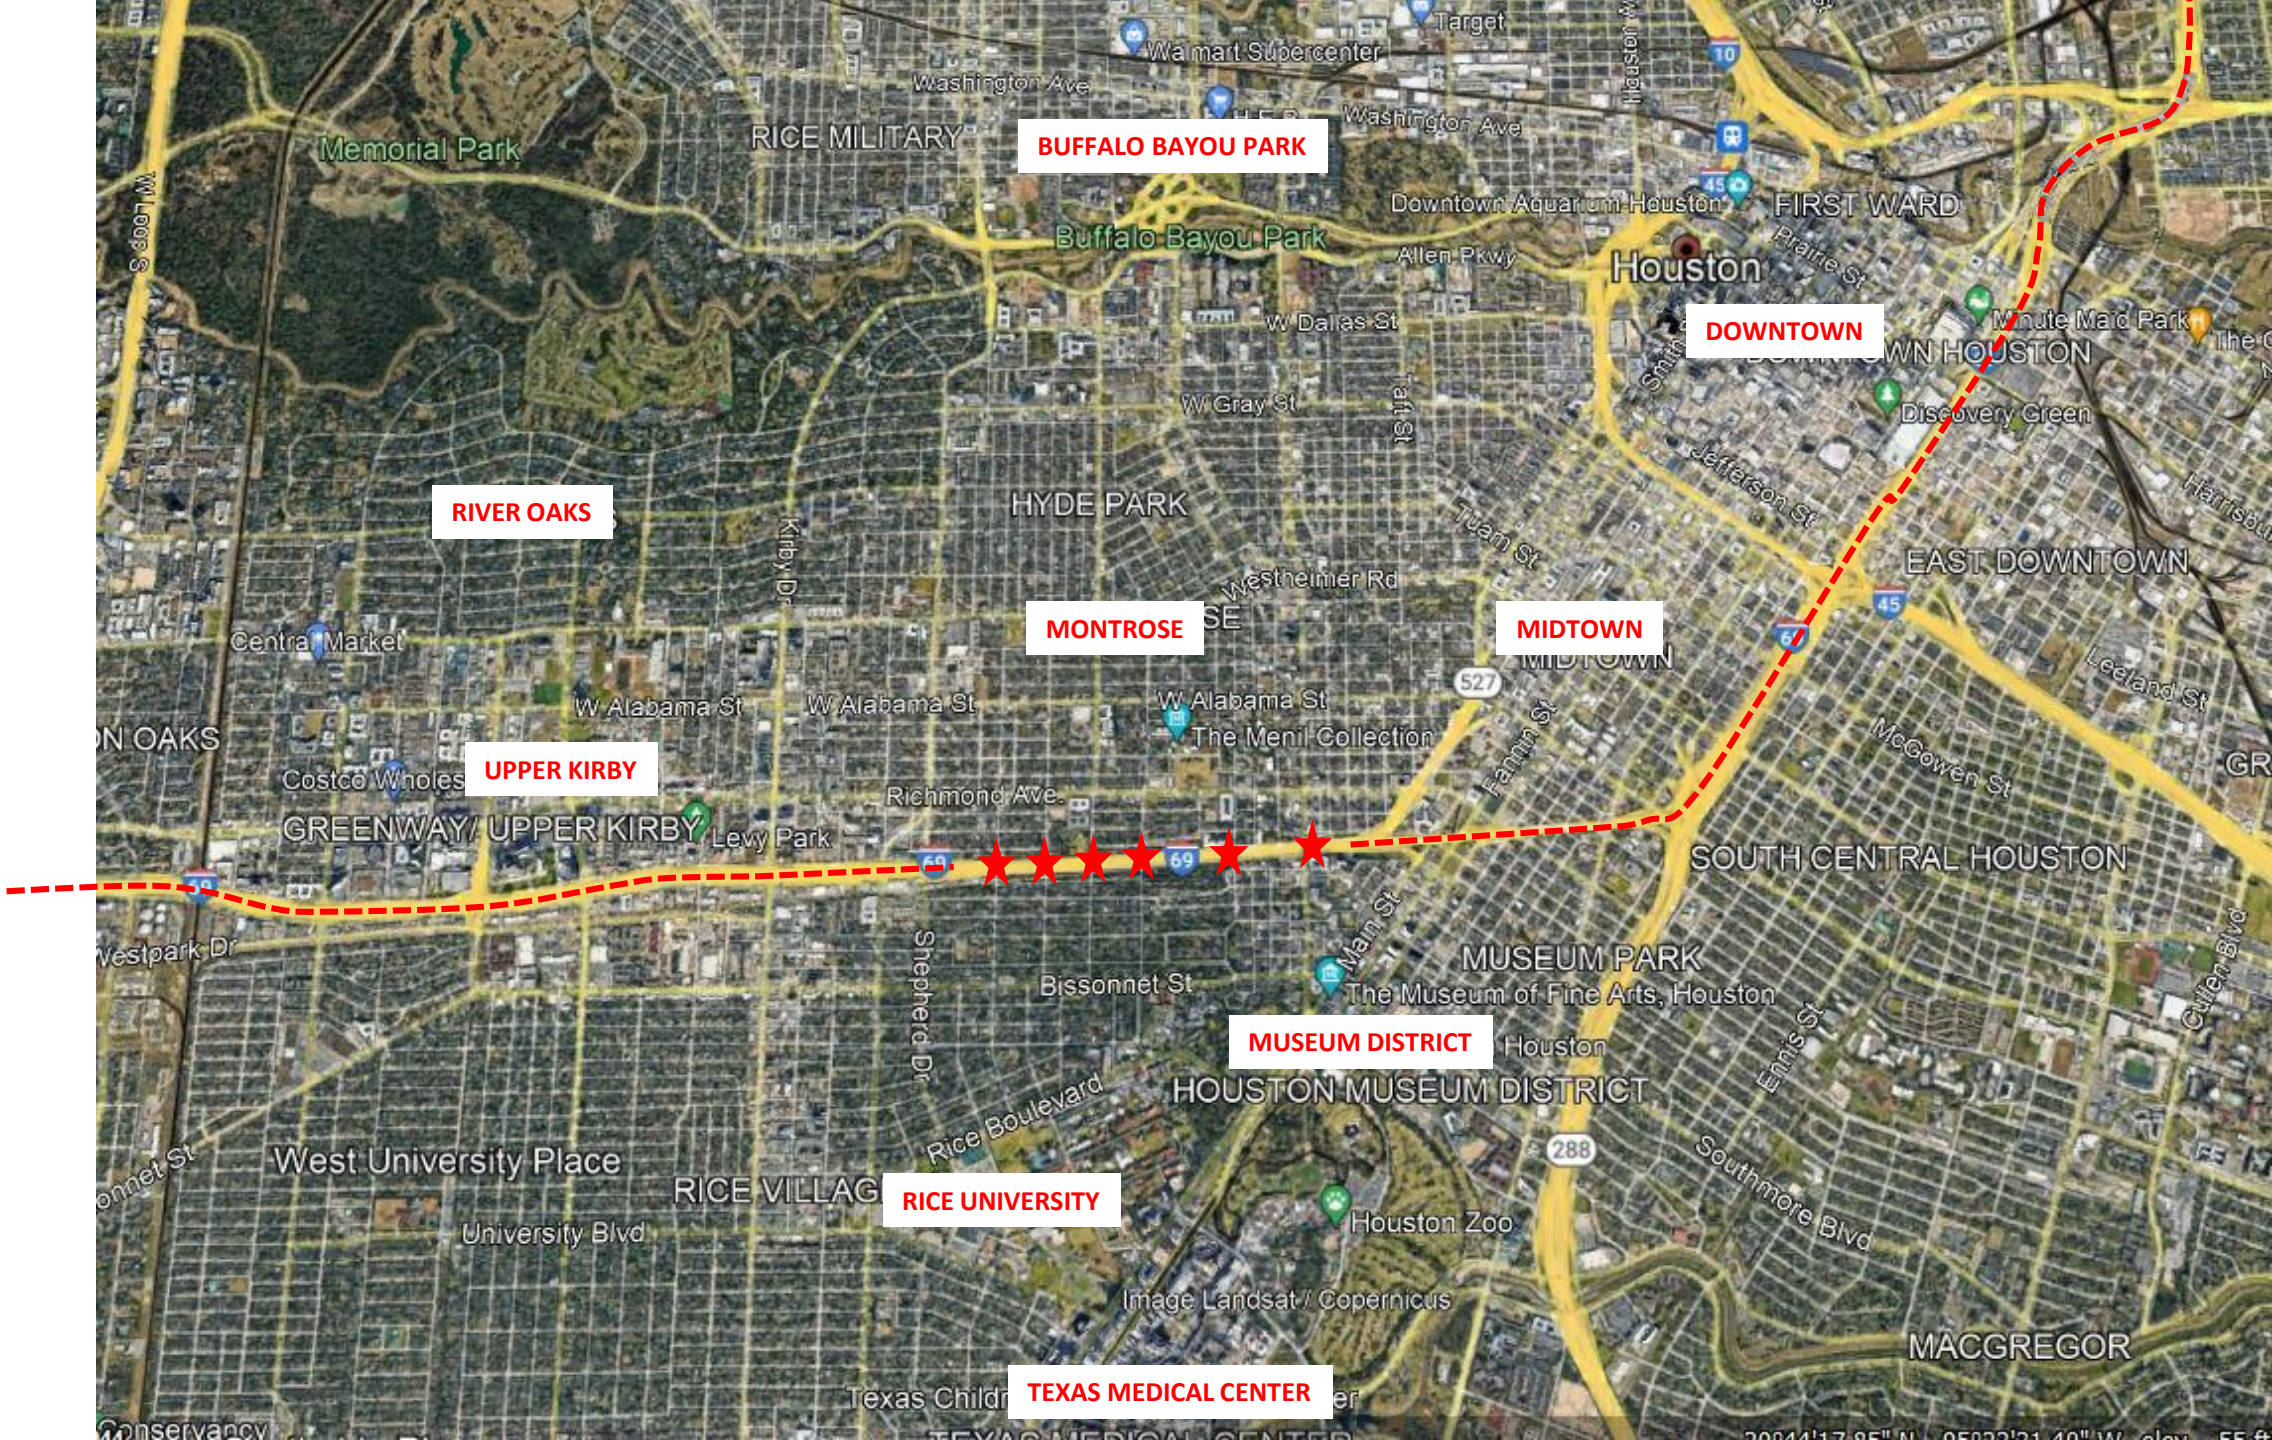

BUFFALO BAYOU PARK

RIVER OAKS

UPPER KIRBY

MONTROSE

MIDTOWN

MUSEUM DISTRICT

RICE UNIVERSITY

TEXAS MEDICAL CENTER

DOWNTOWN

EAST DOWNTOWN

SOUTH CENTRAL HOUSTON

HOUSTON MUSEUM DISTRICT

MACGREGOR

RICE MILITARY

HYDE PARK

MEMORIAL PARK

Buffalo Bayou Park

GREENWAY/UPPER KIRBY

MUSEUM PARK

RICE VILLAGE

West University Place

Texas Children's Hospital

TEXAS MEDICAL CENTER



Hazard


Woodhead

Dunlavy


Mandel

Graustark


Montrose

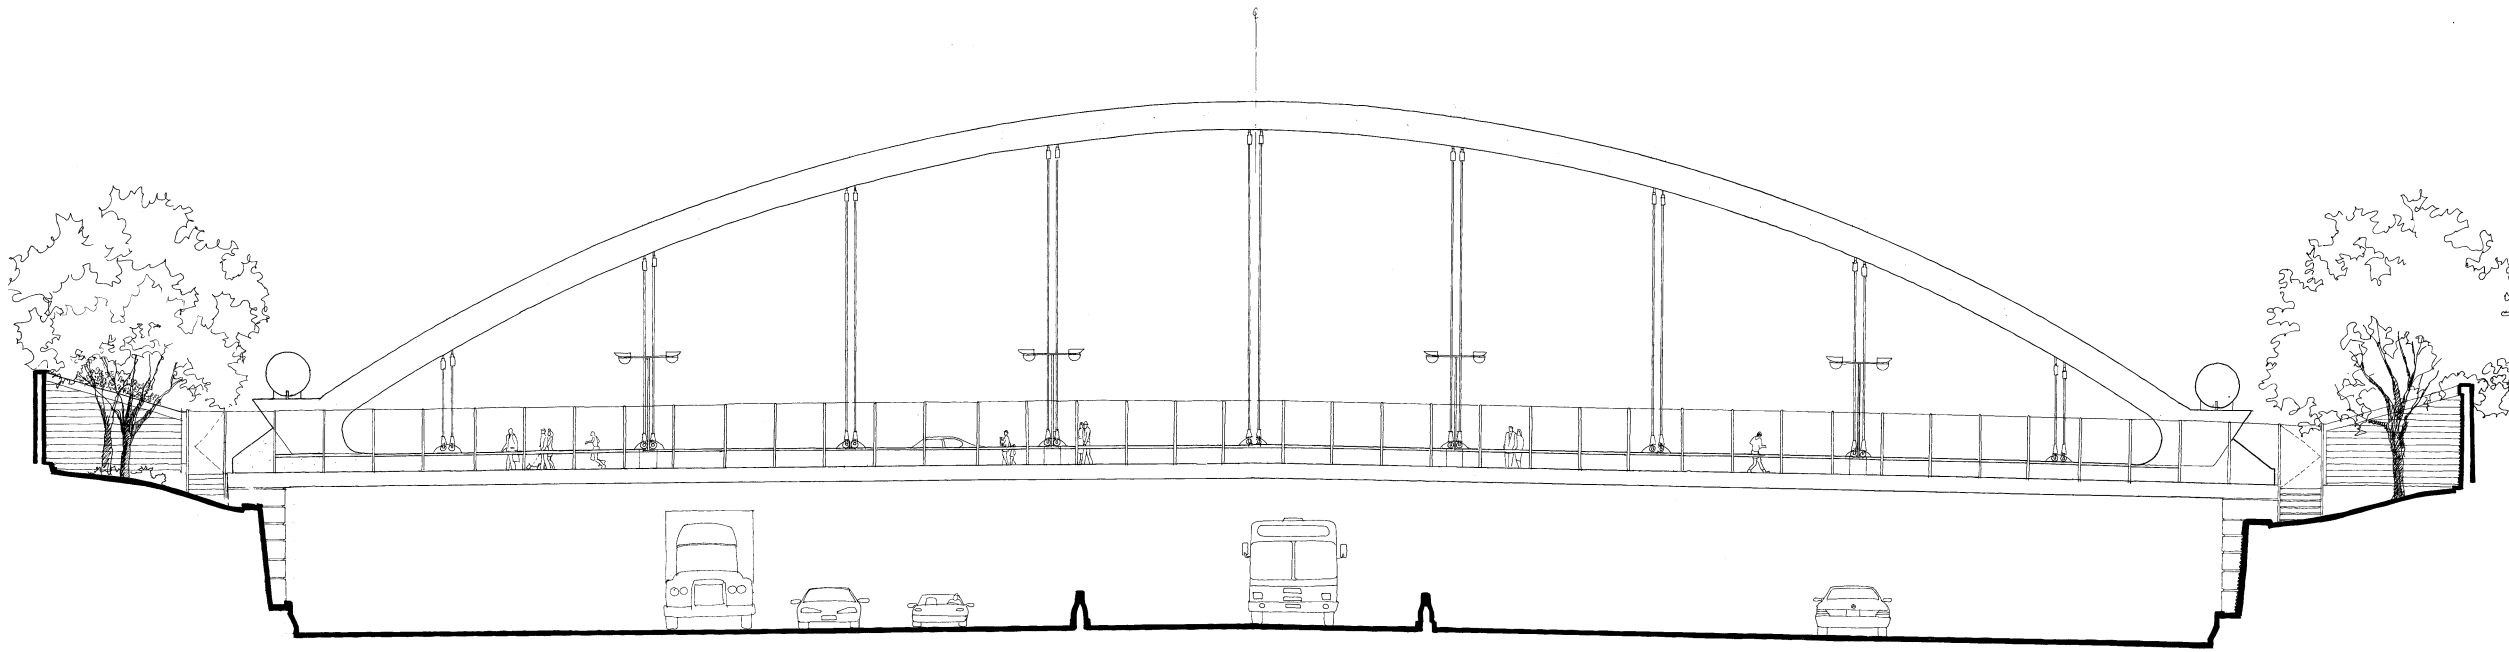

ELEVATION
SCALE 1/4" = 1'-0"

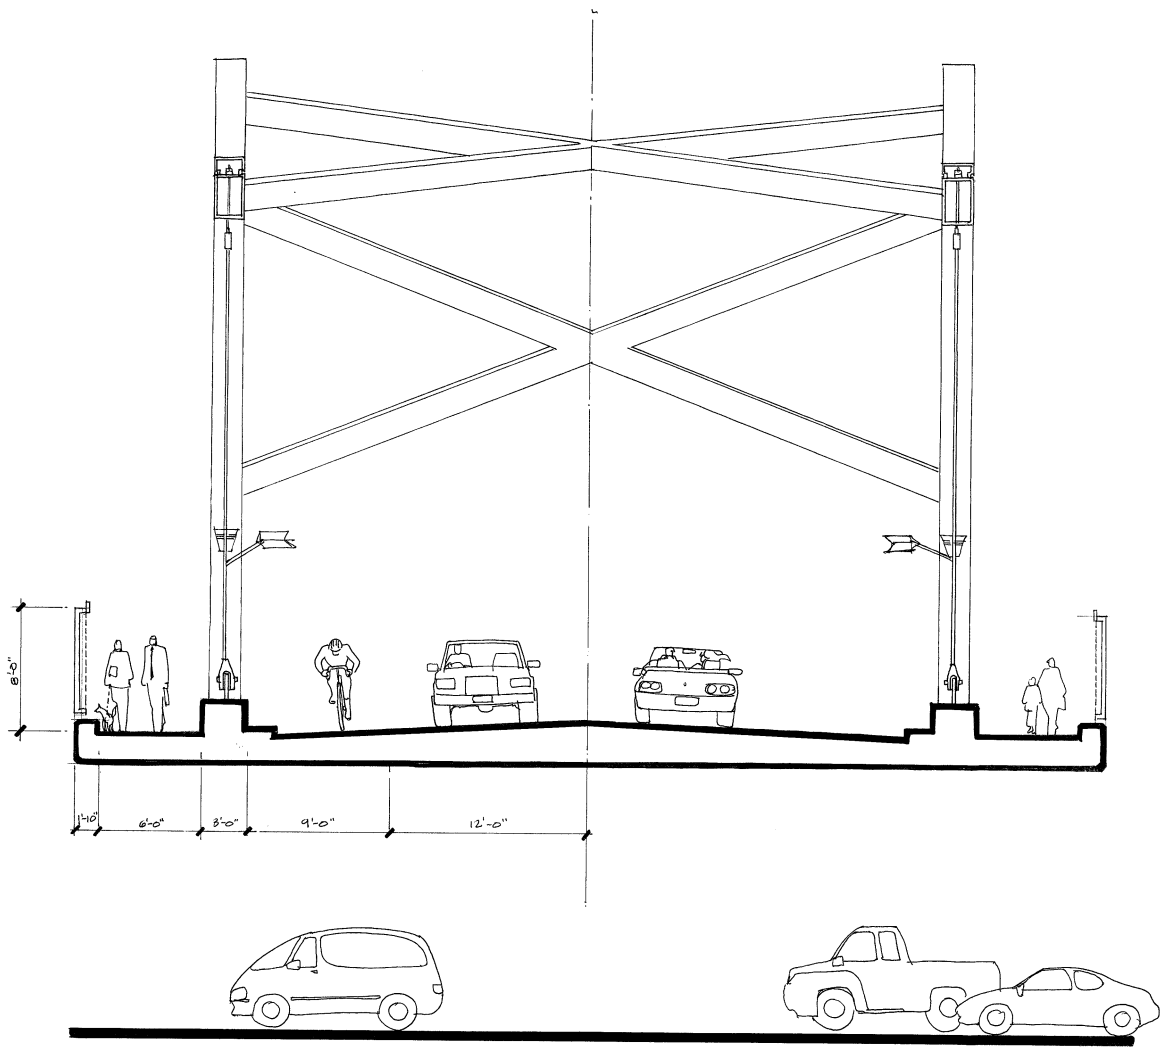

SECTION

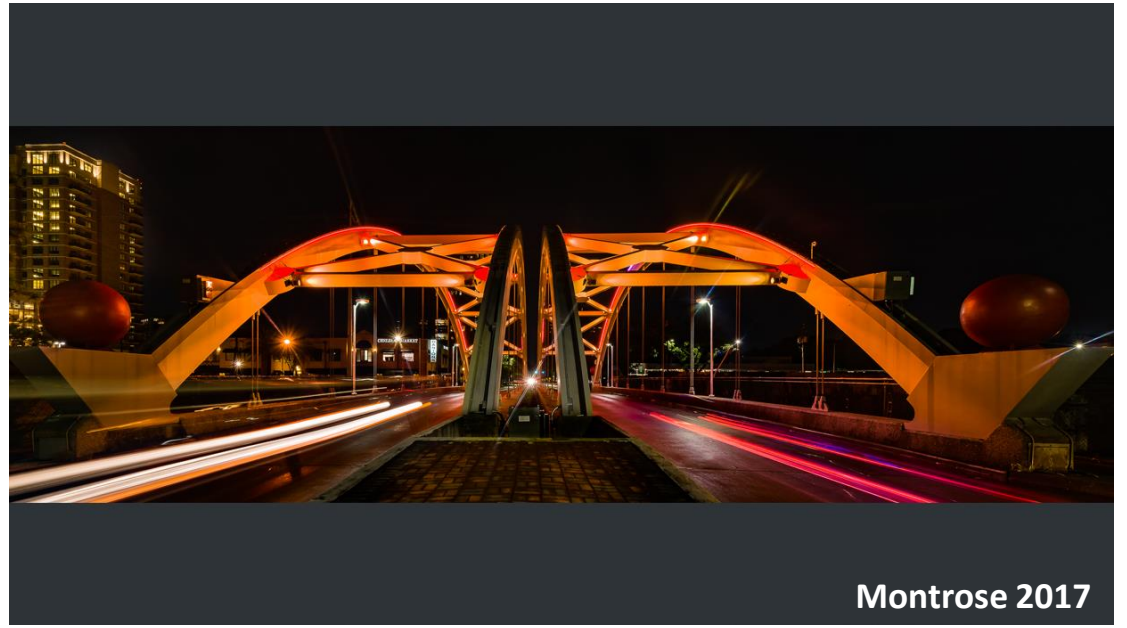

Montrose 2017

- Bridges need to shine again
- Owned by TxDOT; safety top of mind
- In addition to design, documentation, permitting, bidding assistance, full CA services will be expected from selected team
- Teams must be capable of developing a range of alternatives
- Of significance:
 - Budget-minded
 - Ease of maintenance
 - Weather-proof; vibration proof; critter proof
- HFC conducted an assessment of the existing system; no longer operational; will be made available to short-listed teams

HoustonfirstSM