




● FIBER CONNECTION
● NEW BAS NETWORK SWITCH
MECHANICAL LEVEL - +35






GEORGE R. BROWN CONVENTION CENTER

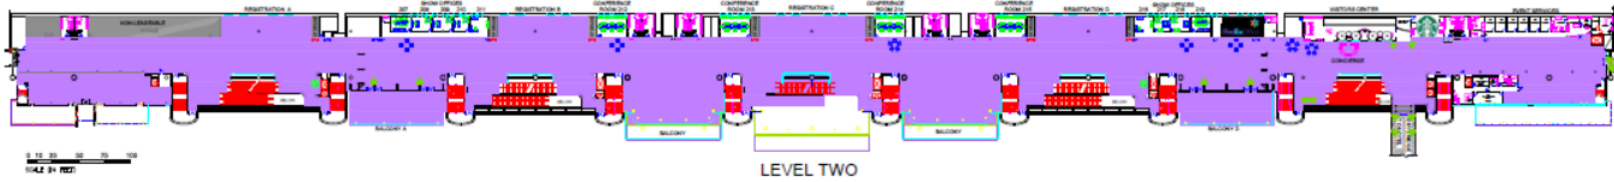



GEORGE R. BROWN CONVENTION CENTER

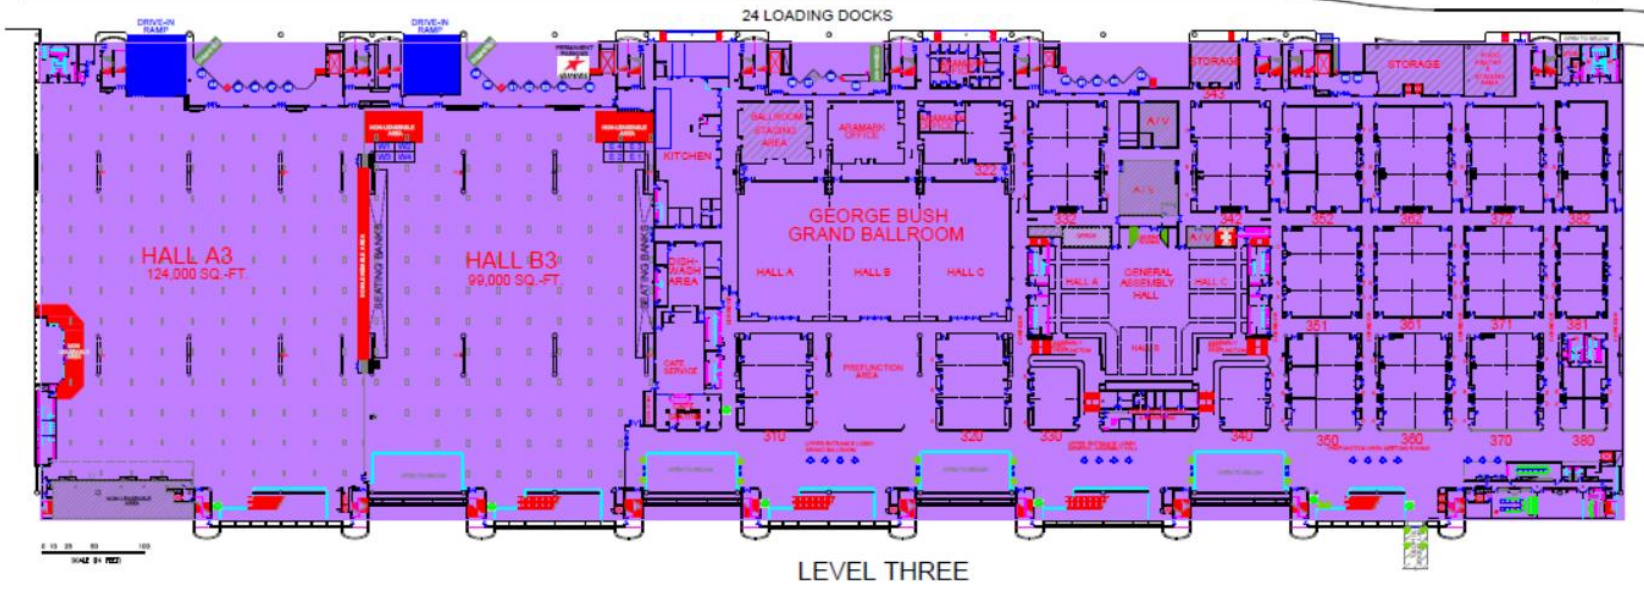




● FIBER CONNECTION
● NEW BAS NETWORK SWITCH
MECHANICAL LEVEL - +35

1 2 3 4 5 6 7 8 9 10
0 1 2 3 4 5 6 7 8 9 10
SCALE IN METERS



GEORGE R. BROWN CONVENTION CENTER

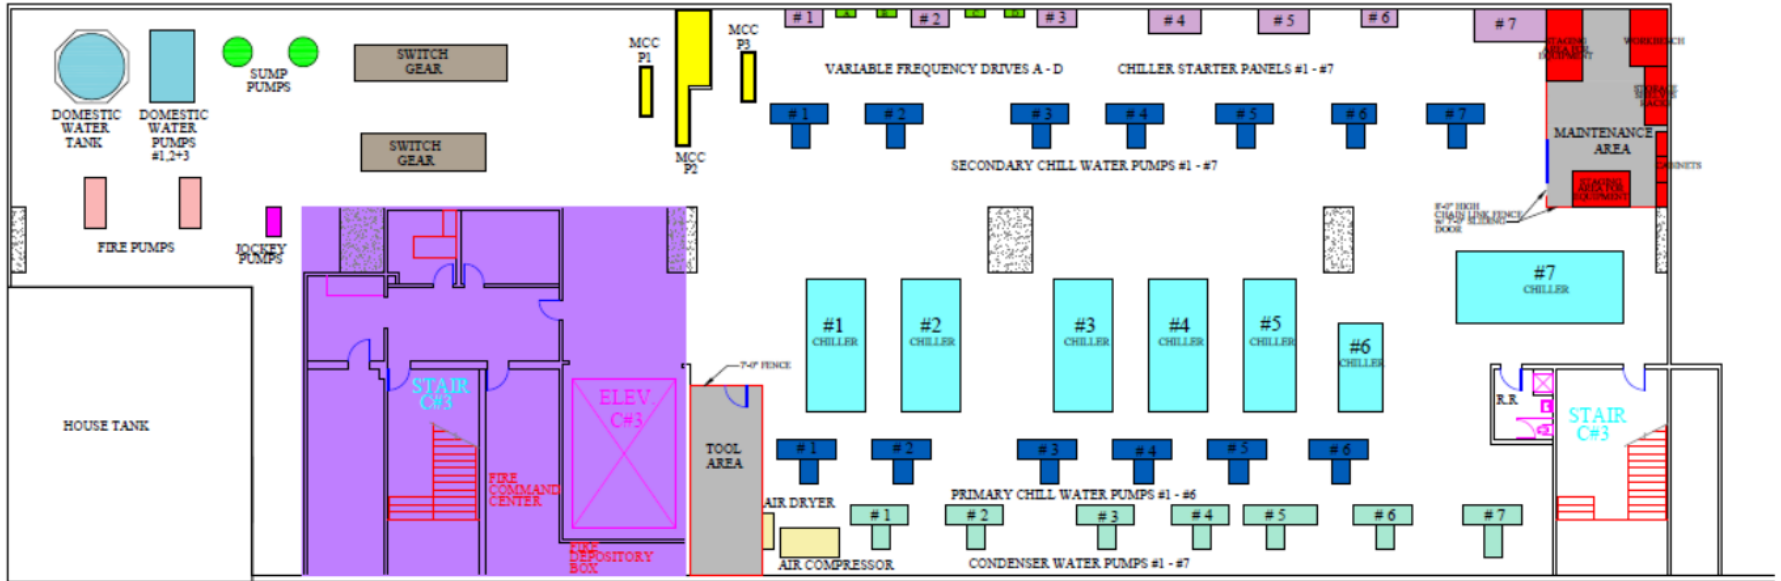

LEVEL - MAIN PLANT