


THEATER DISTRICT STREET LEVEL



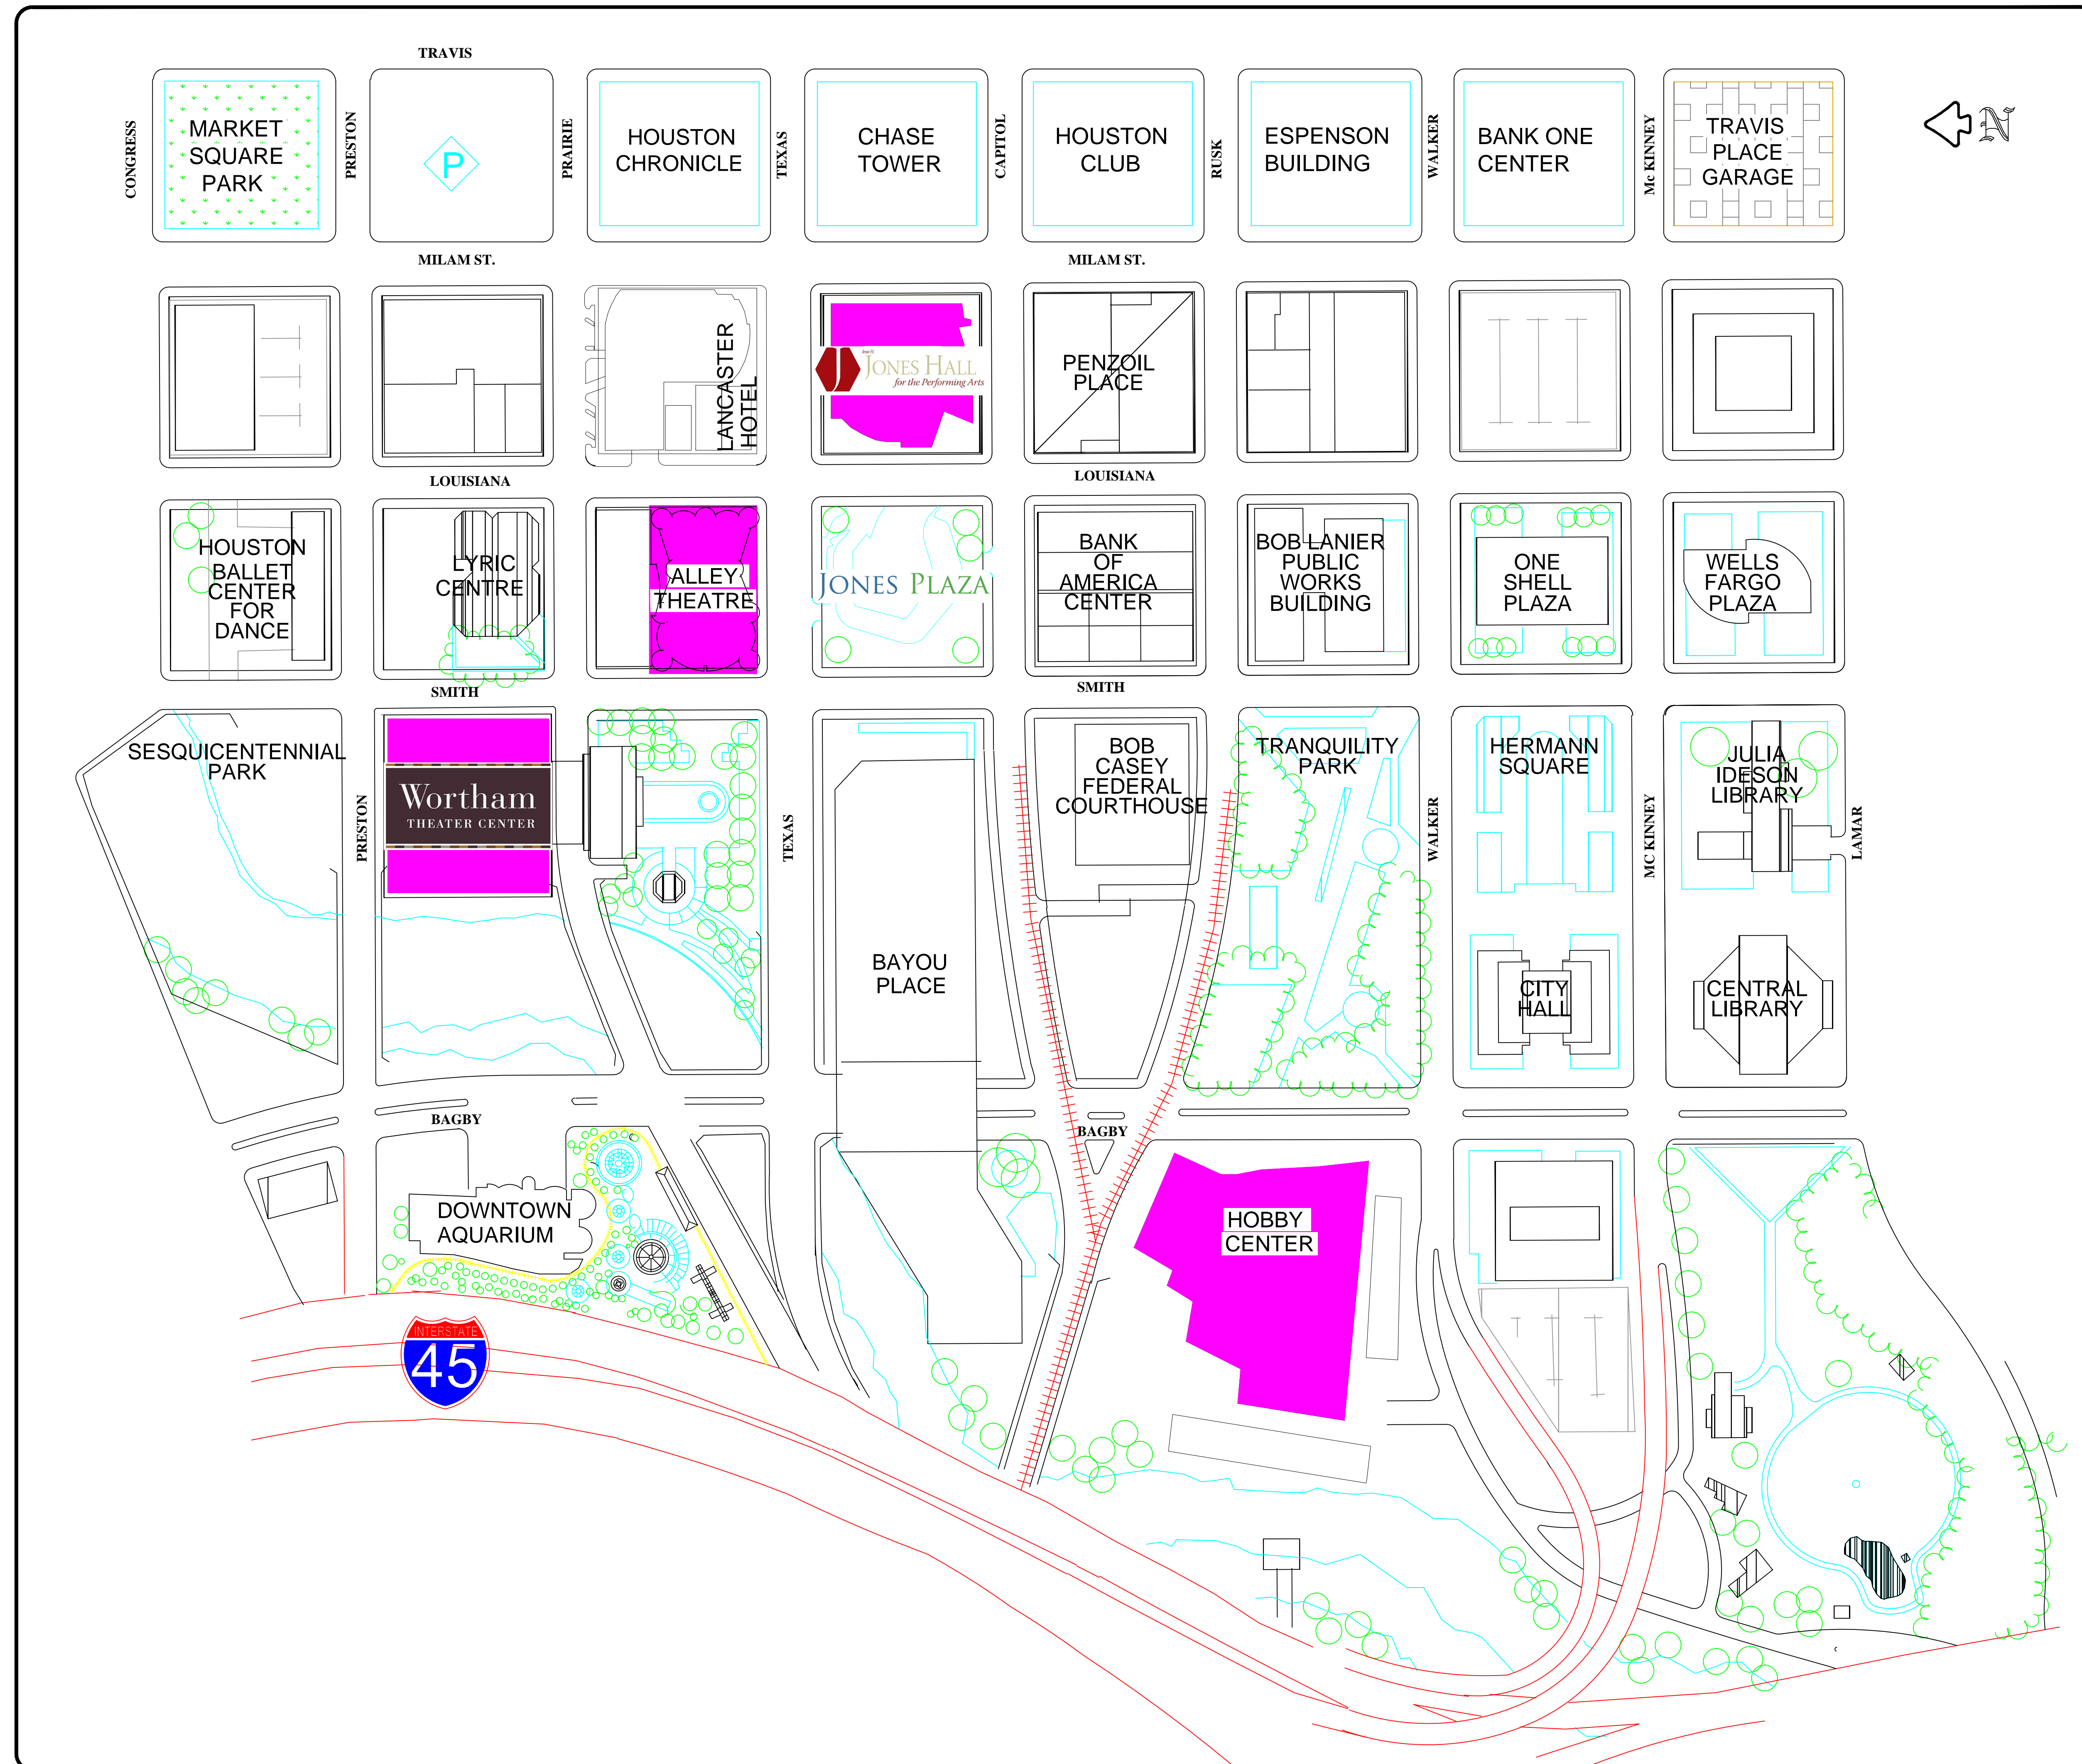


Approximate Areas Affected

Description	Quantity	Unit
01 Affected Areas	130,577	sf
02 Adjacent Area	25,370	sf

Wortham Theater Basement Level


DRAFT

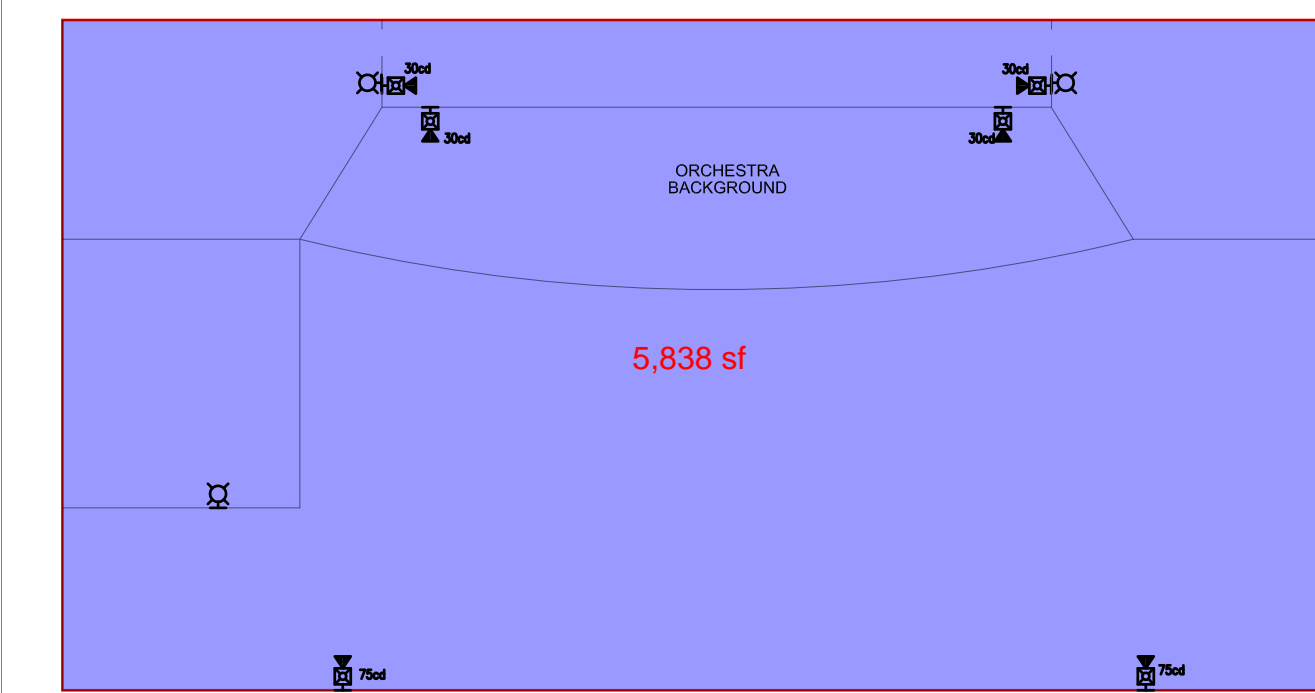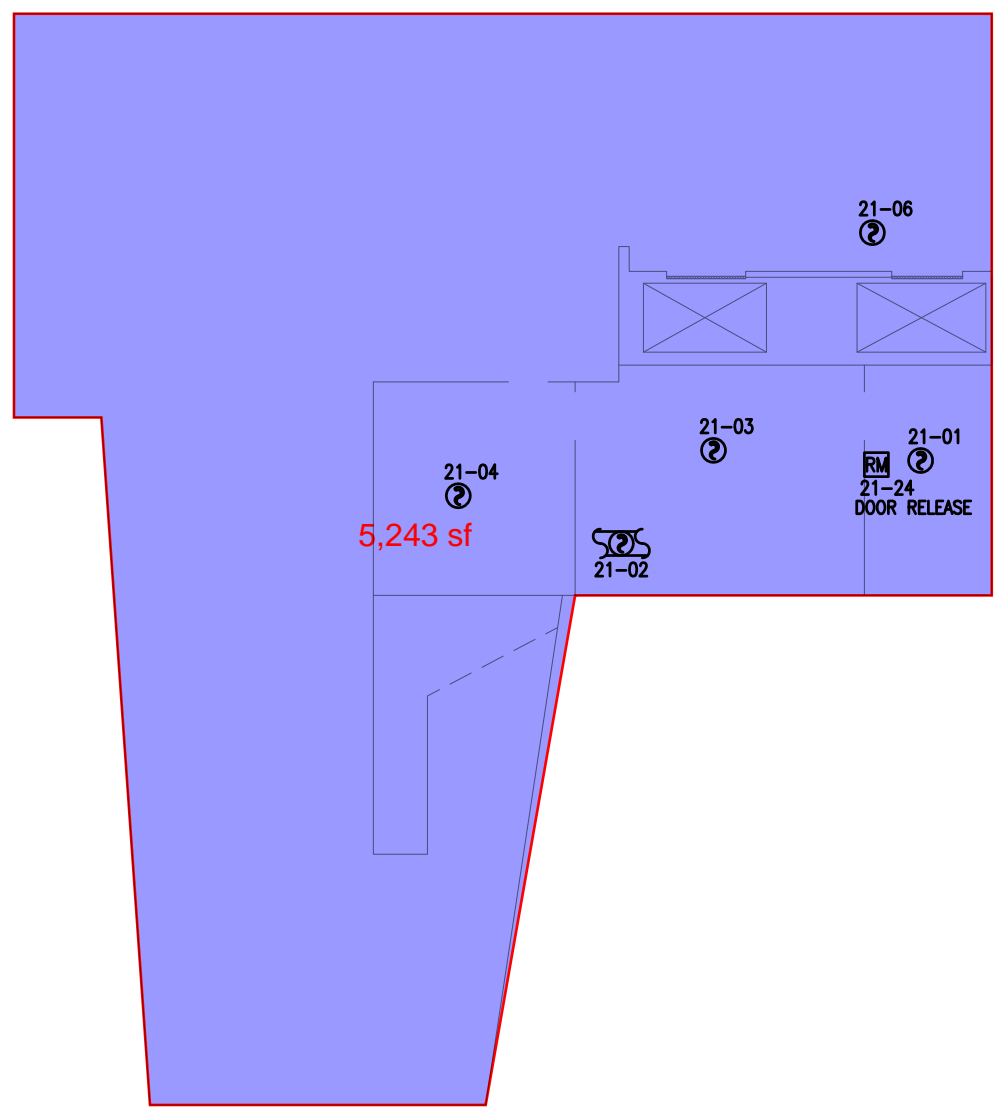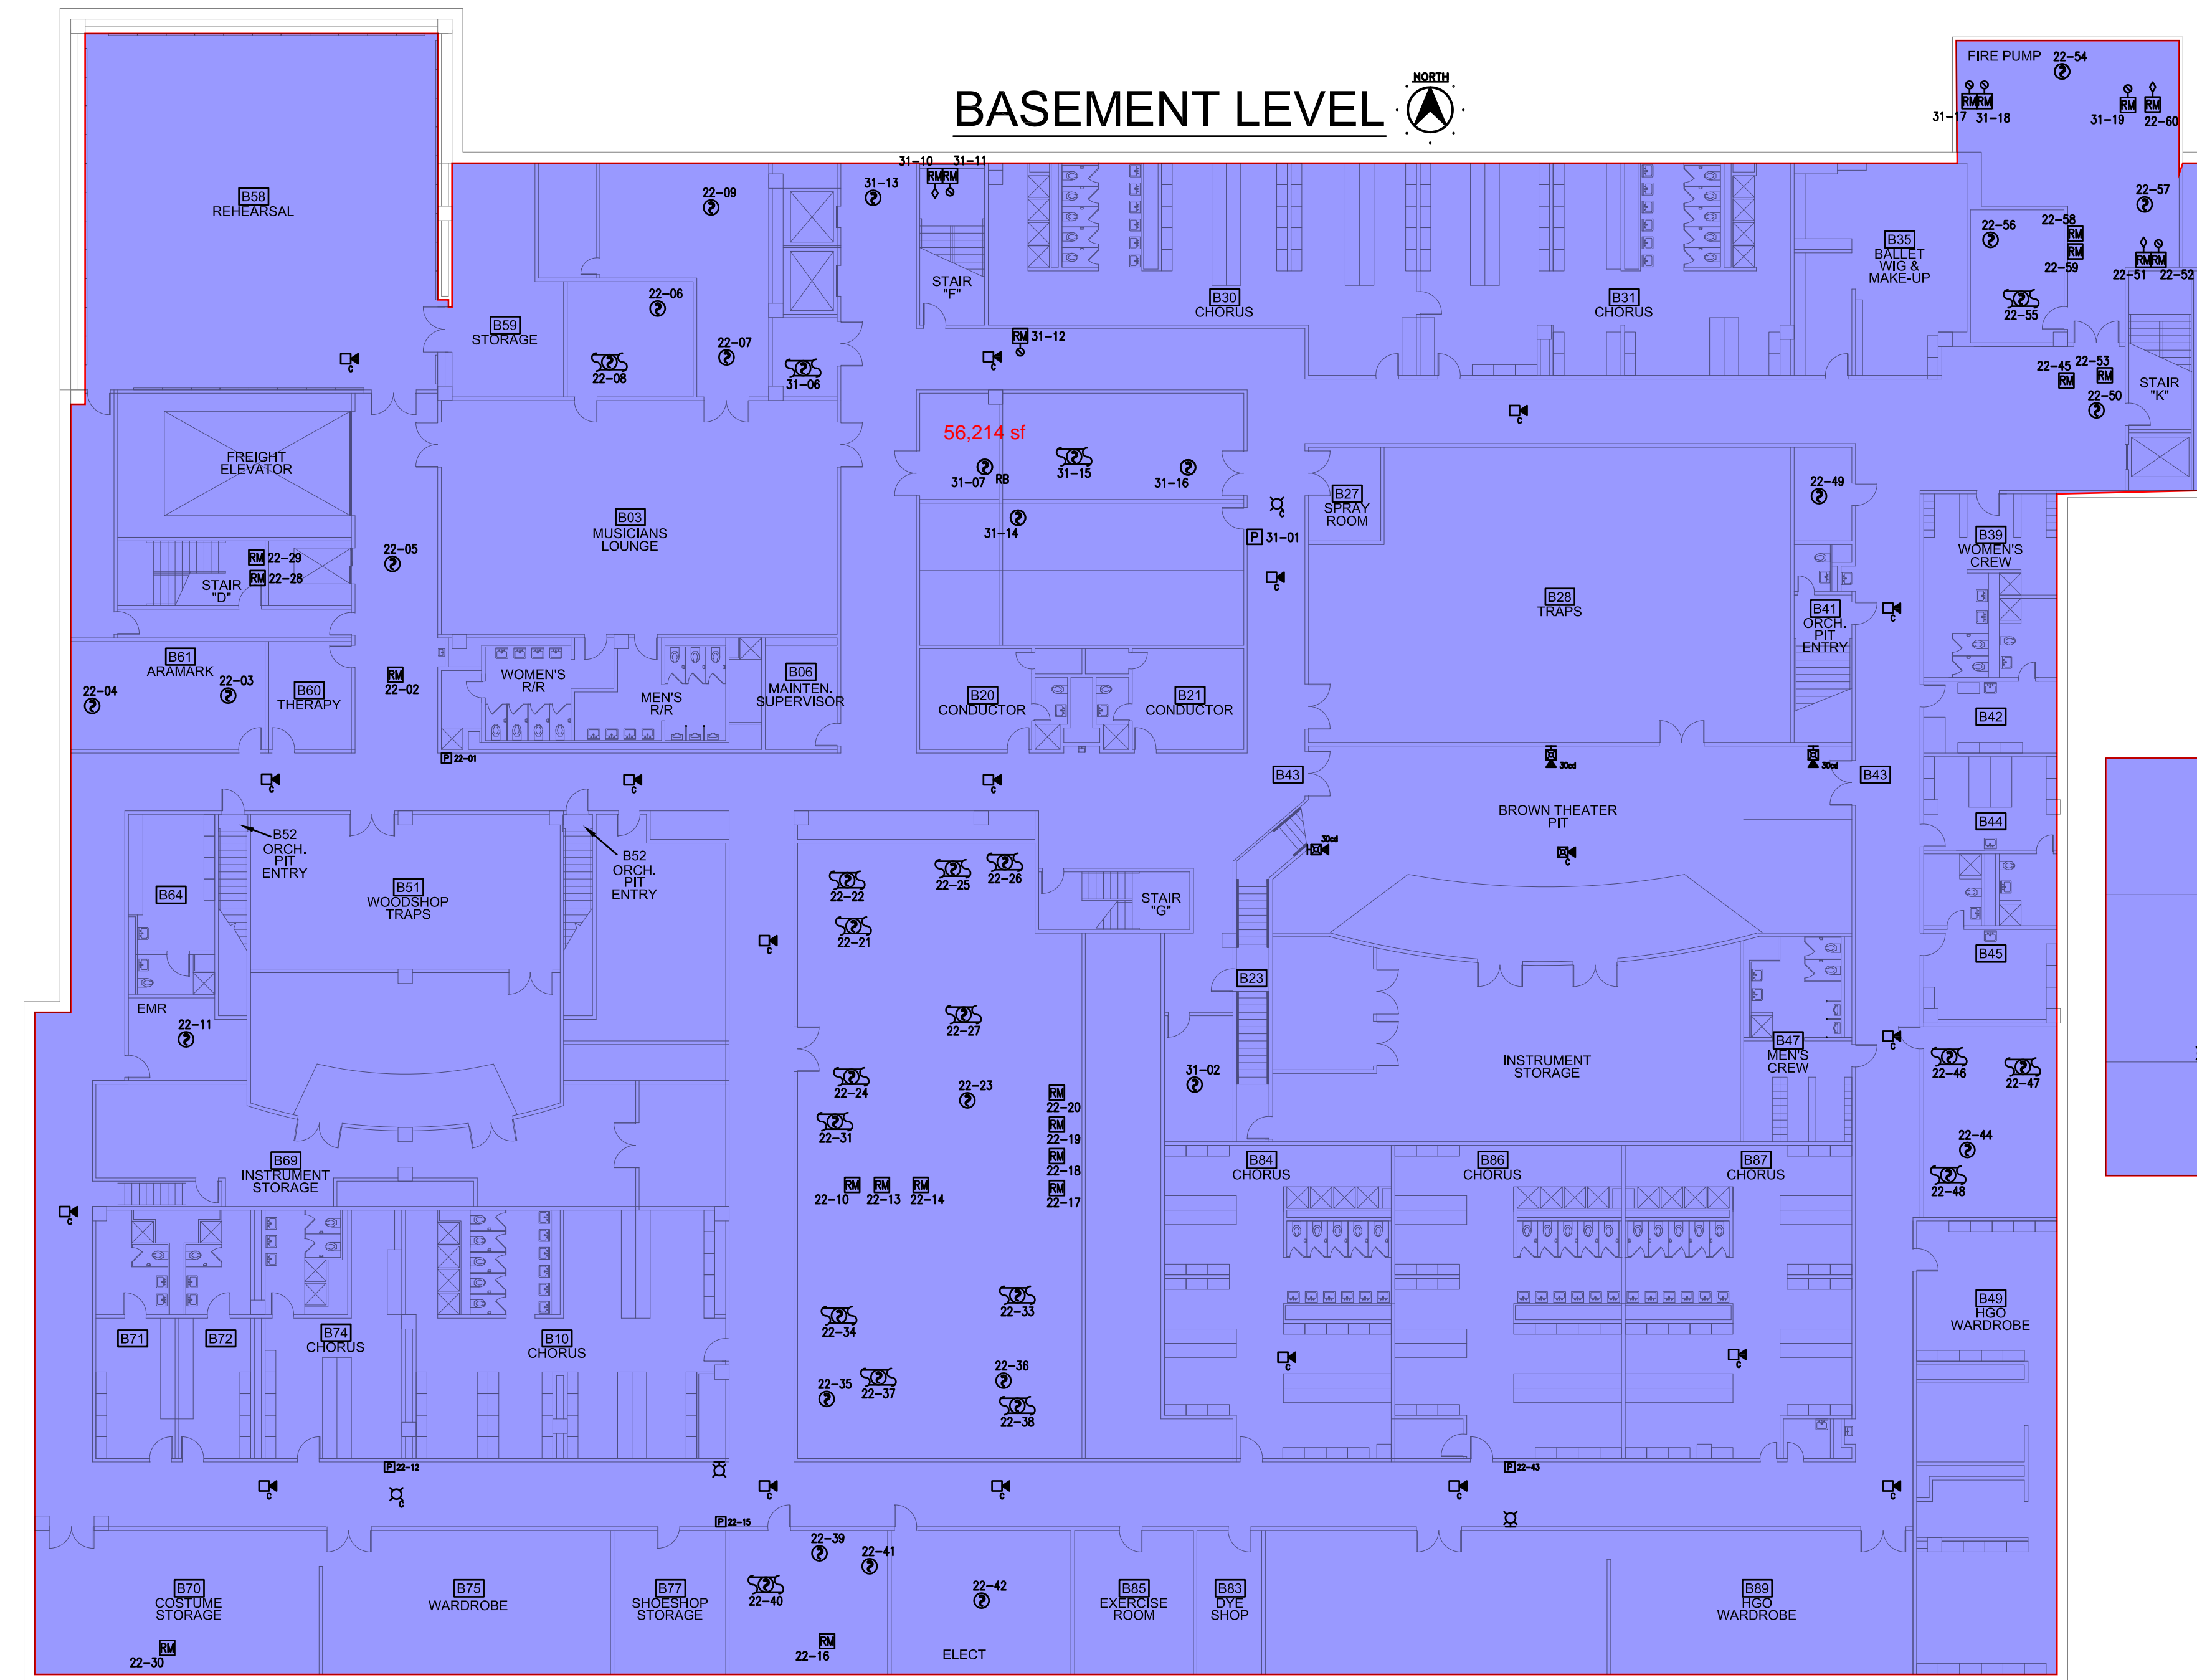


SUB BASEMENT

Wortham Theater Level 1

DRAFT

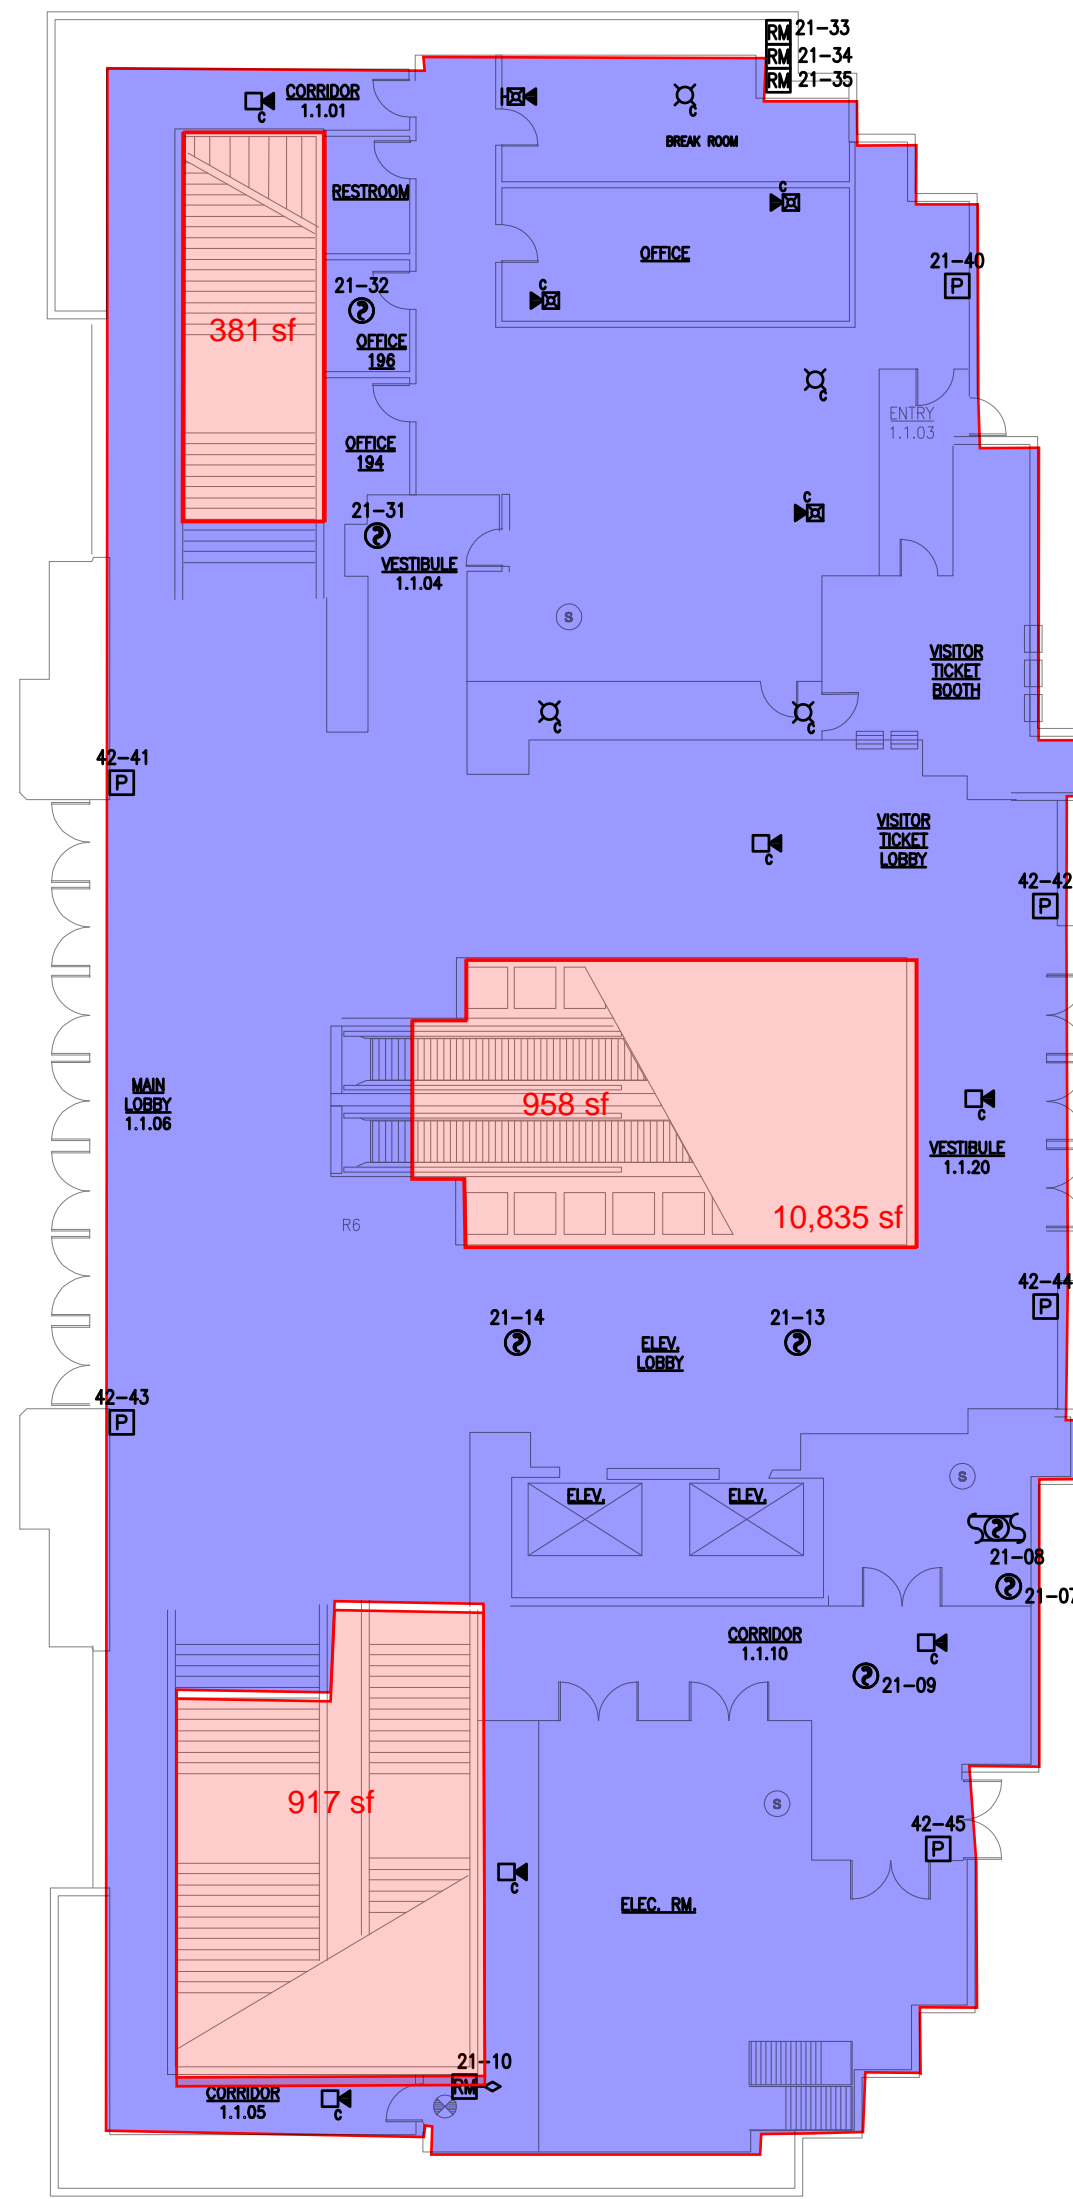


WORTHAM THEATER CENTER (FLOOR 1)

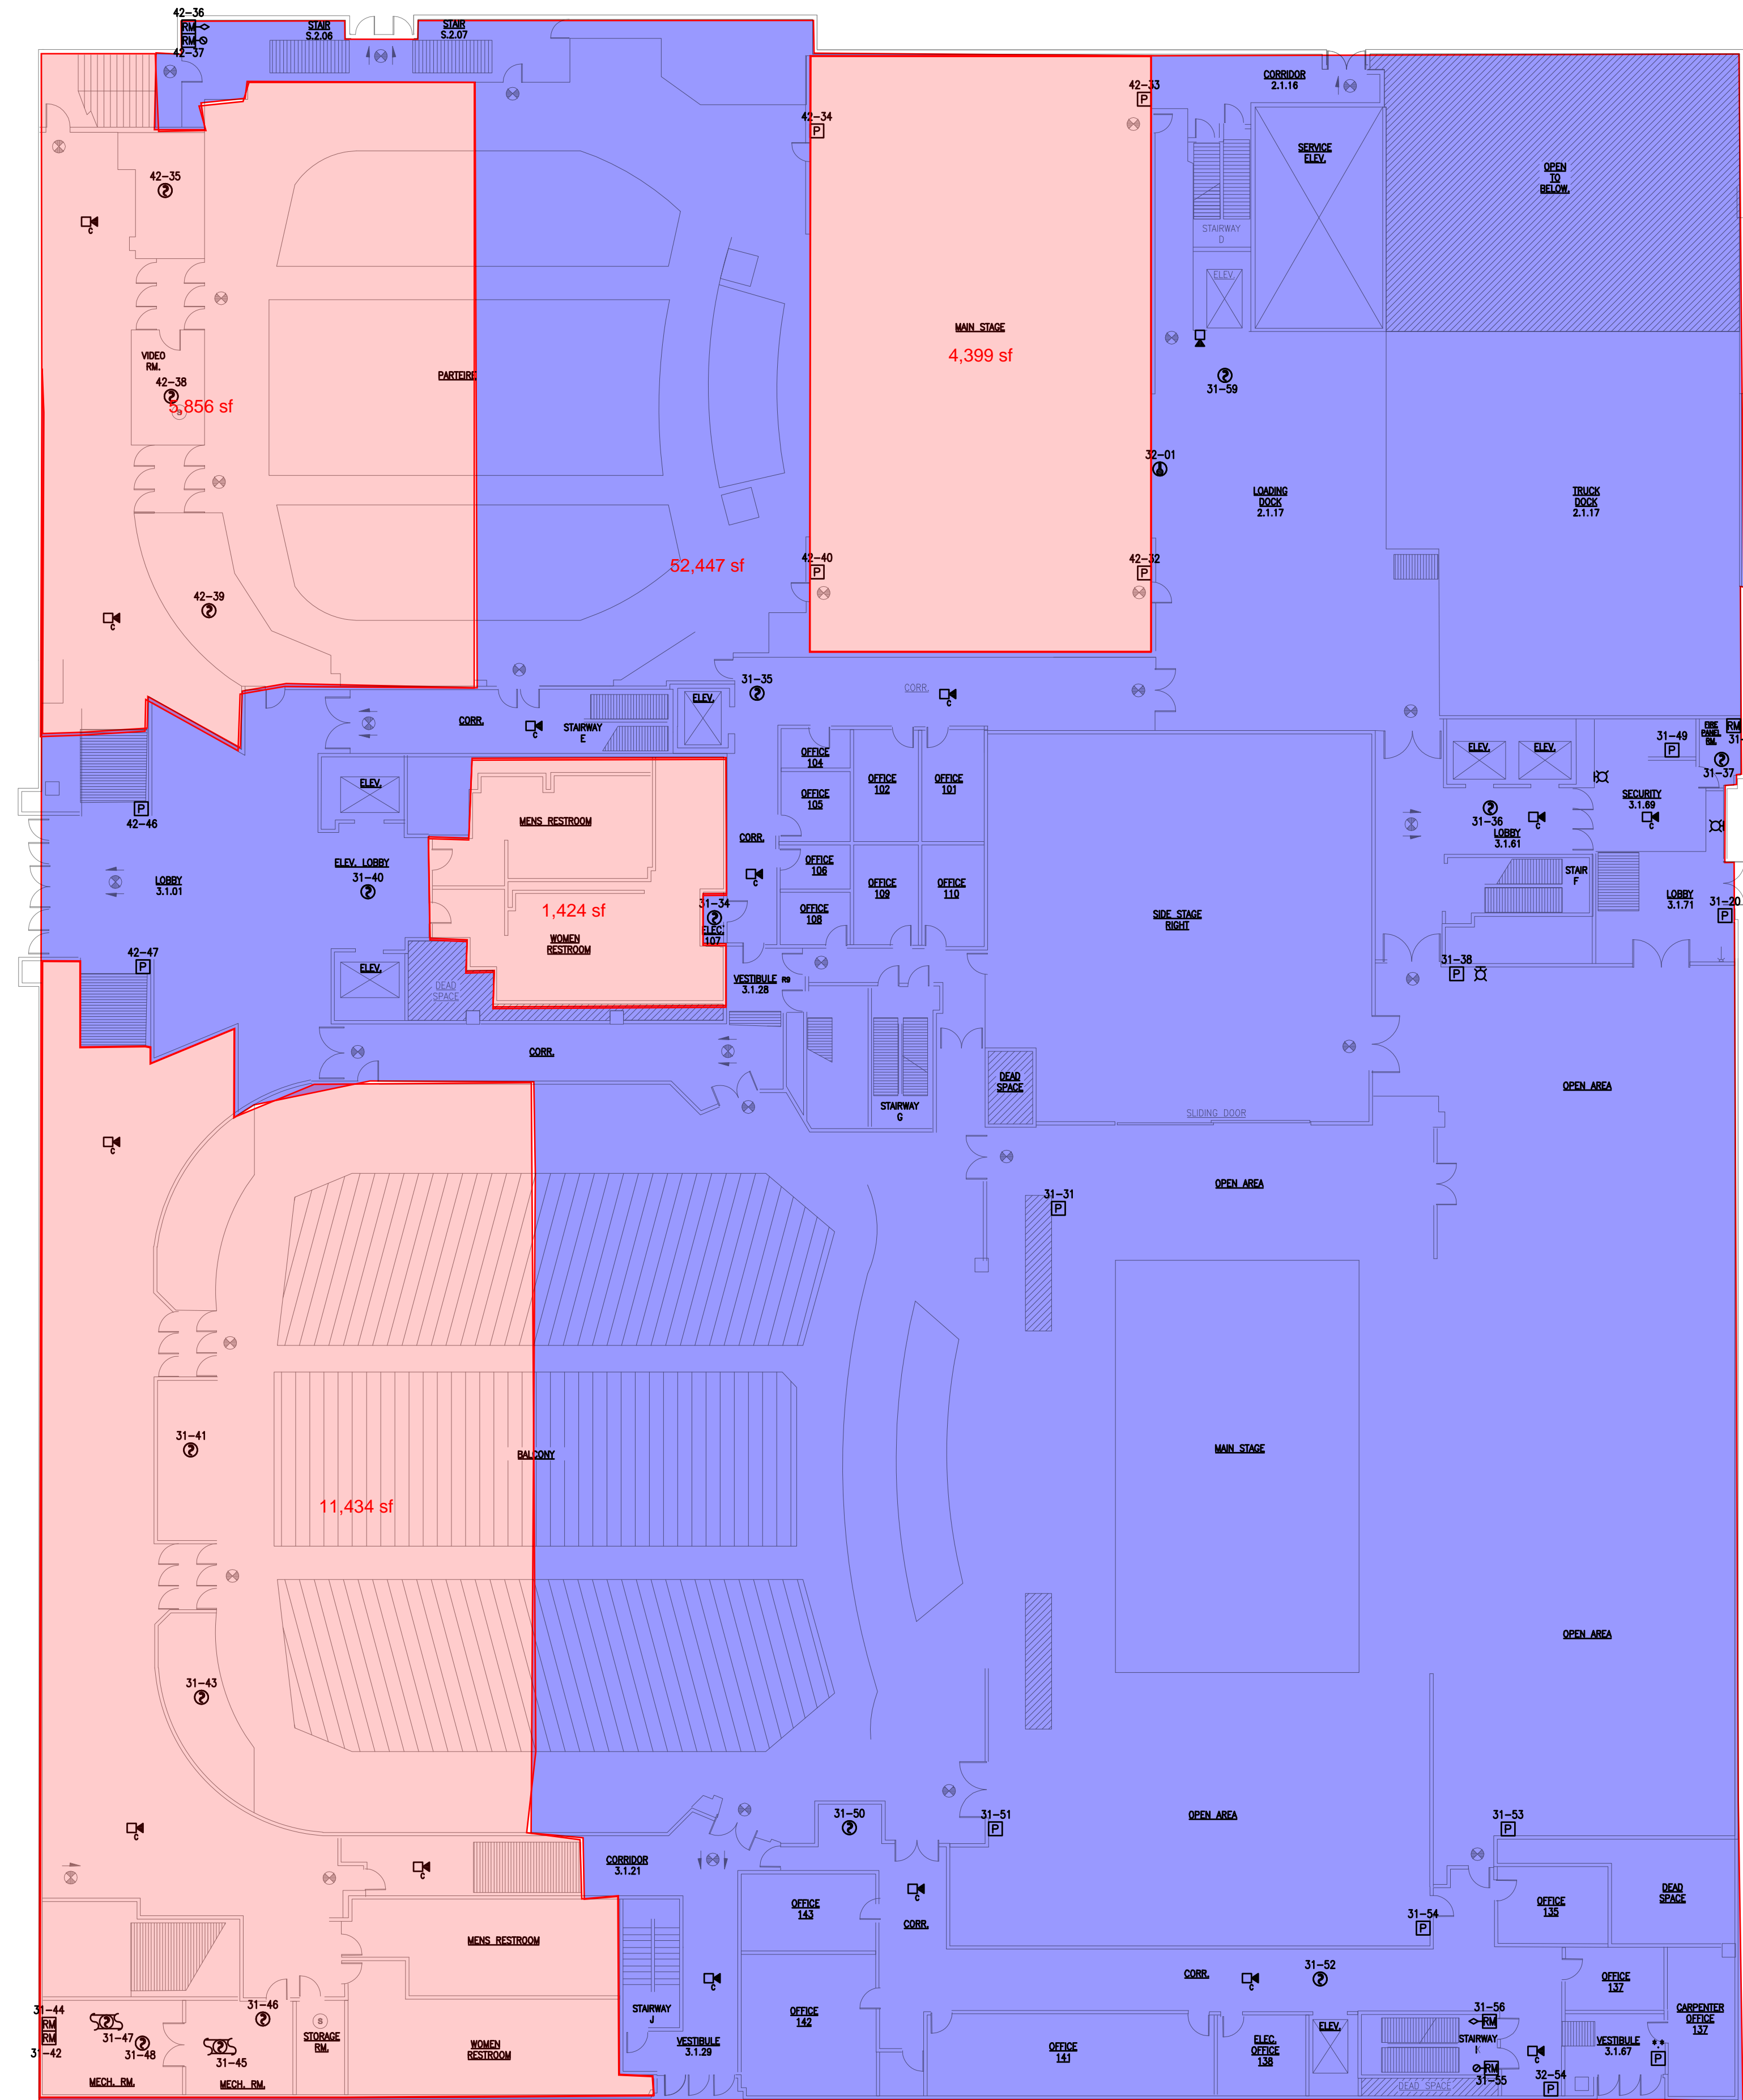

Wortham Hall Basement Level

Approximate Areas

Finished -36,691 sf
 Unfinished -17,241 sf
 Mic. Voids - 2,283 sf
Total Area -56,215 sf

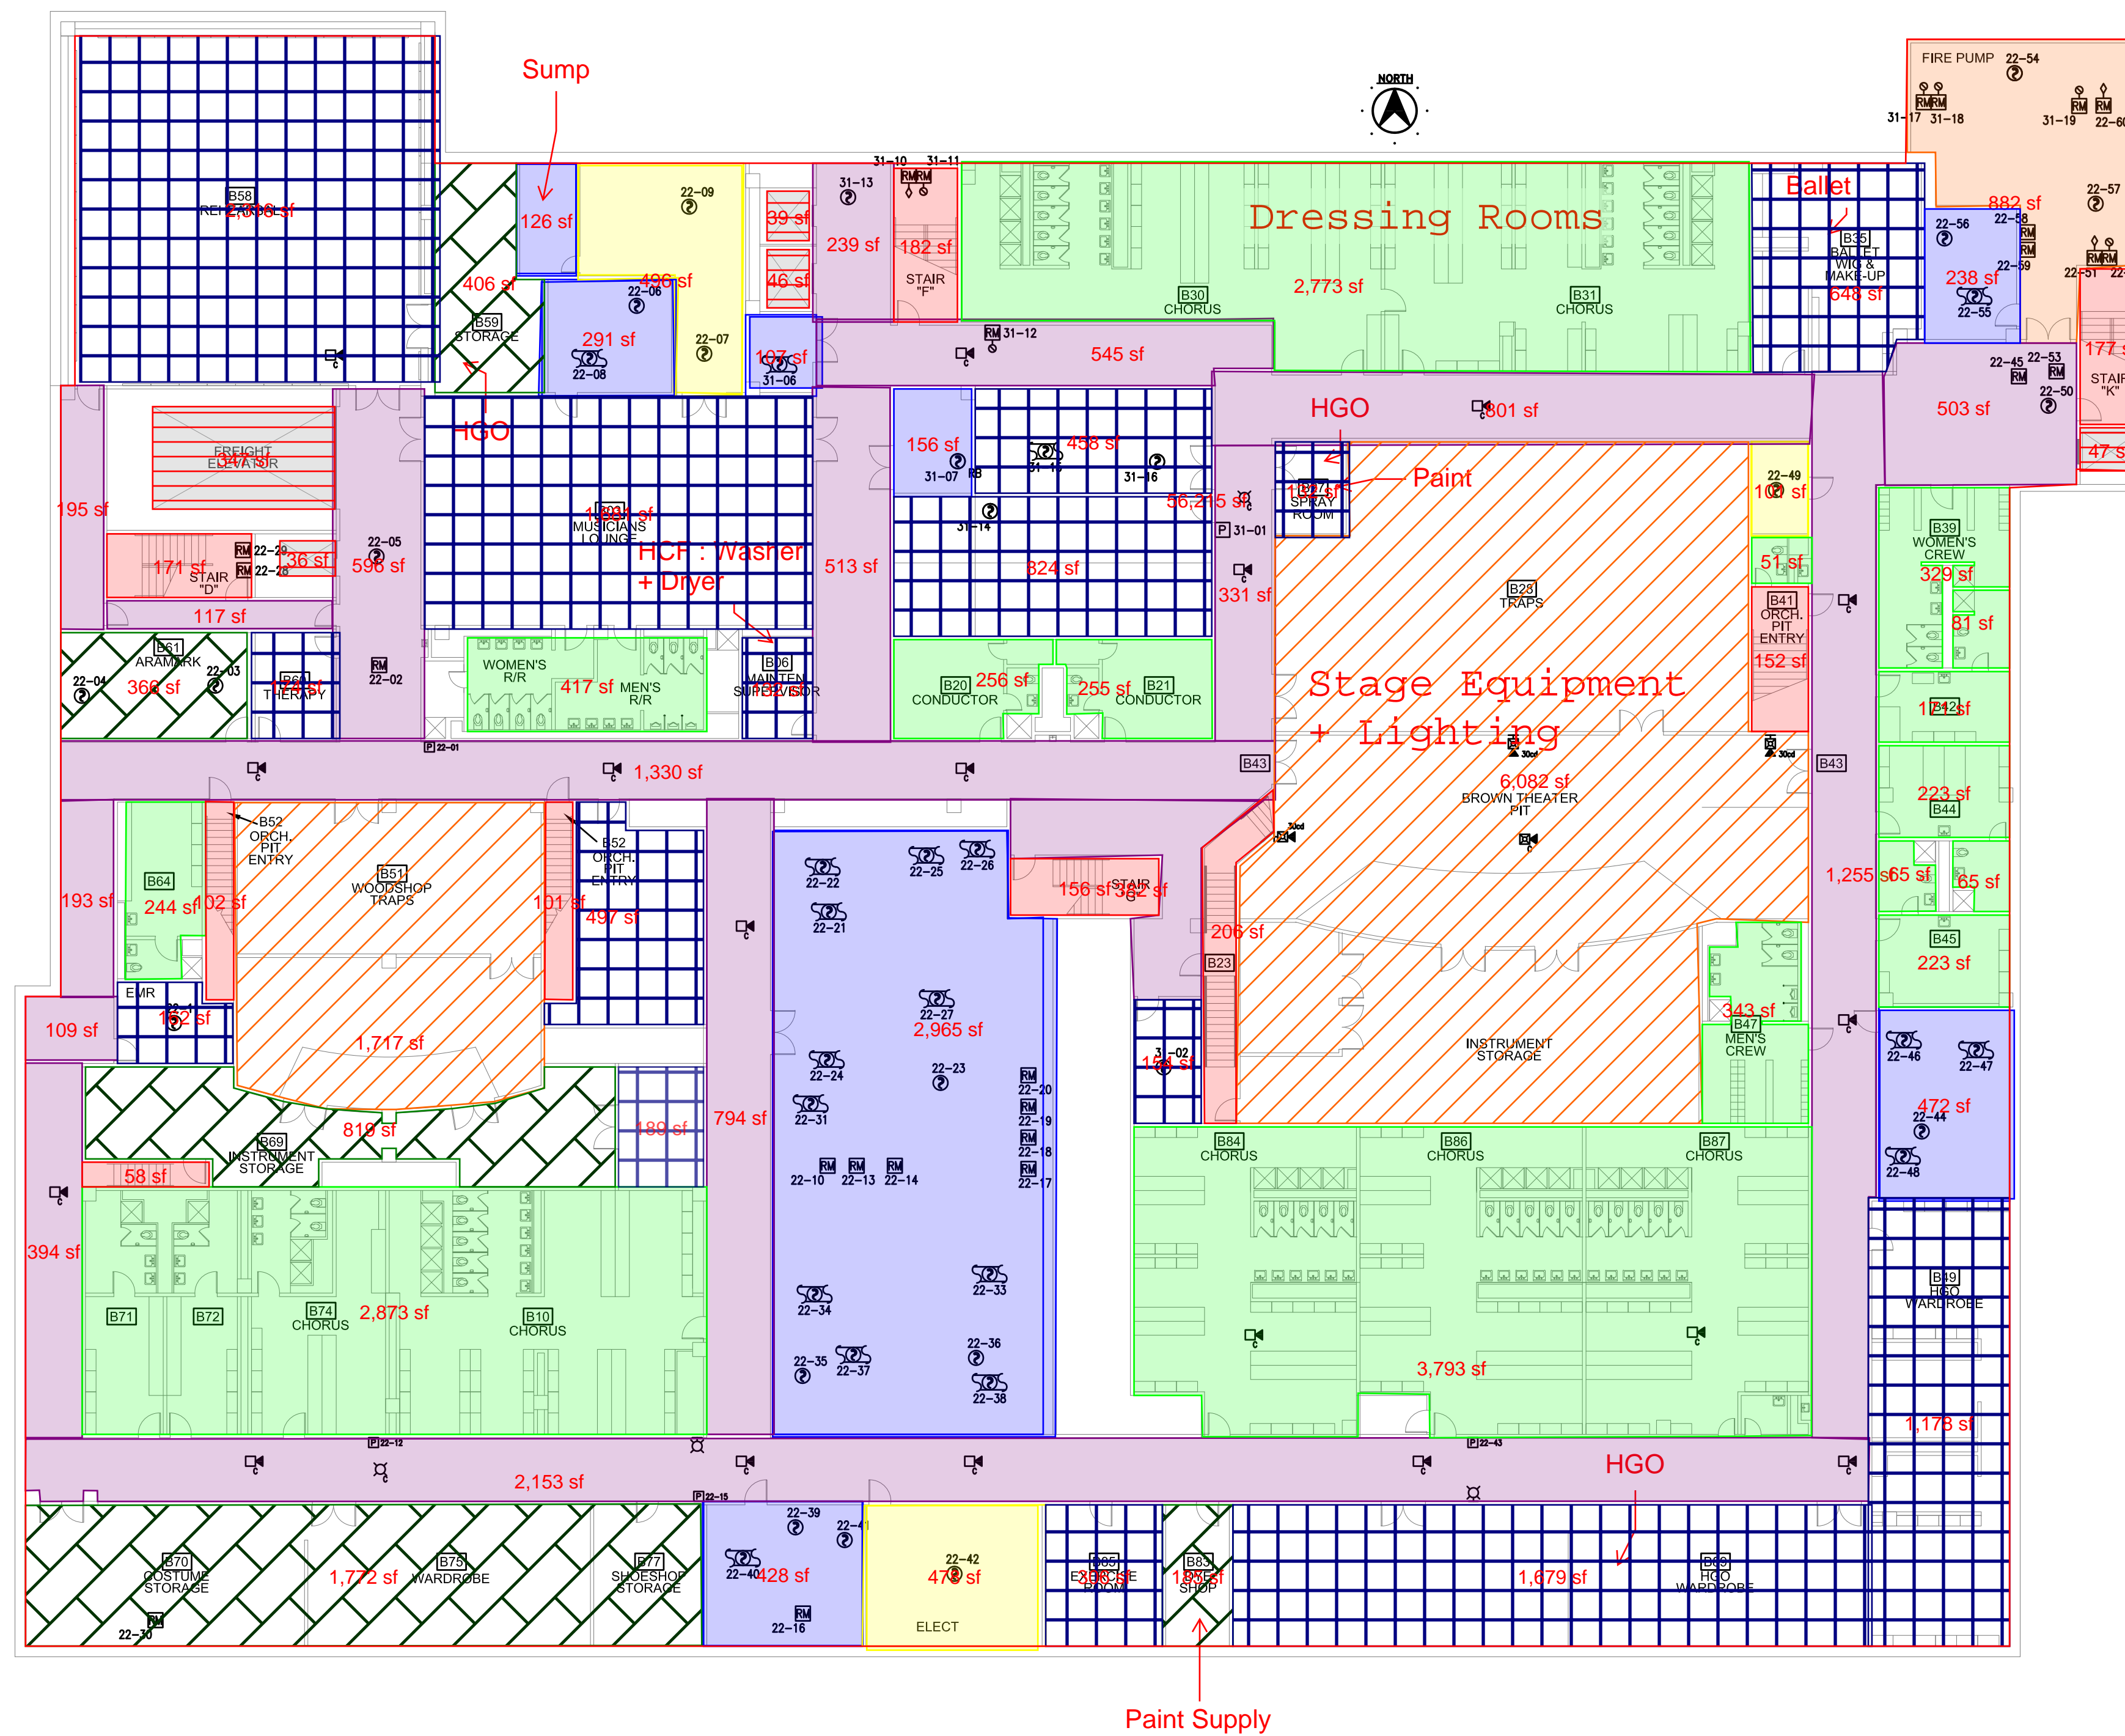

- Mechanical Rooms**
4,783 sf
- Electrical Rooms**
1,075 sf
- Fire Protection Room**
1,764 sf
- Corridors**
14,500 sf
- Dressing Rooms / Bathrooms**
12,196 sf
- Traps & Pits**
7,799 sf
- Storage Areas**
7,132 sf
- Misc, Areas**
10,530 sf