

PROJECT NO.  
430-26  
 DATE  
01/14/2025  
 DRAWN  
RCC  
 CHECKED  
JBG  
 REVISED

THE JESSE H. JONES HALL  
 FOR THE PERFORMING ARTS  
 HOUSTON  
 HOUSTON ENDOWMENT INC.



CAUDILL ROWLETT SCOTT ARCHITECTS HOUSTON, TEXAS  
 BERNARD JOHNSON MECHANICAL ELECTRICAL ENGINEERS HOUSTON, TEXAS  
 WALTER P. MOORE STRUCTURAL ENGINEERS HOUSTON, TEXAS

BOLT BERANEK NEWMAN ACOUSTICAL CONSULTANTS CAMBRIDGE, MASS.

GEORGE C. IZENOUR THEATER DESIGN CONSULTANT NEW HAVEN, CONN.



ATTIC PLAN  
 1/2" = 1'-0"  
 OF 32

HOUSTON FIRST CORPORATION  
 JONES HALL  
 ELEVATOR MACHINE ROOM ACCESS  
 615 Louisiana St  
 Houston, TX 77002


REVISION	DESCRIPTION	DATE

REVISION	DESCRIPTION	DATE



ARCHITECTURAL - OVERALL ATTIC PLAN  
 DRAWN BY CB CHECKED BY RG  
 PROJECT NUMBER 234601056 PROJECT ABBREVIATION JHEMRA  
 ORIGINAL ISSUE DATE 03 APR 2026  
 CONSTRUCTION ISSUE

A-009  
 SHEET NUMBER

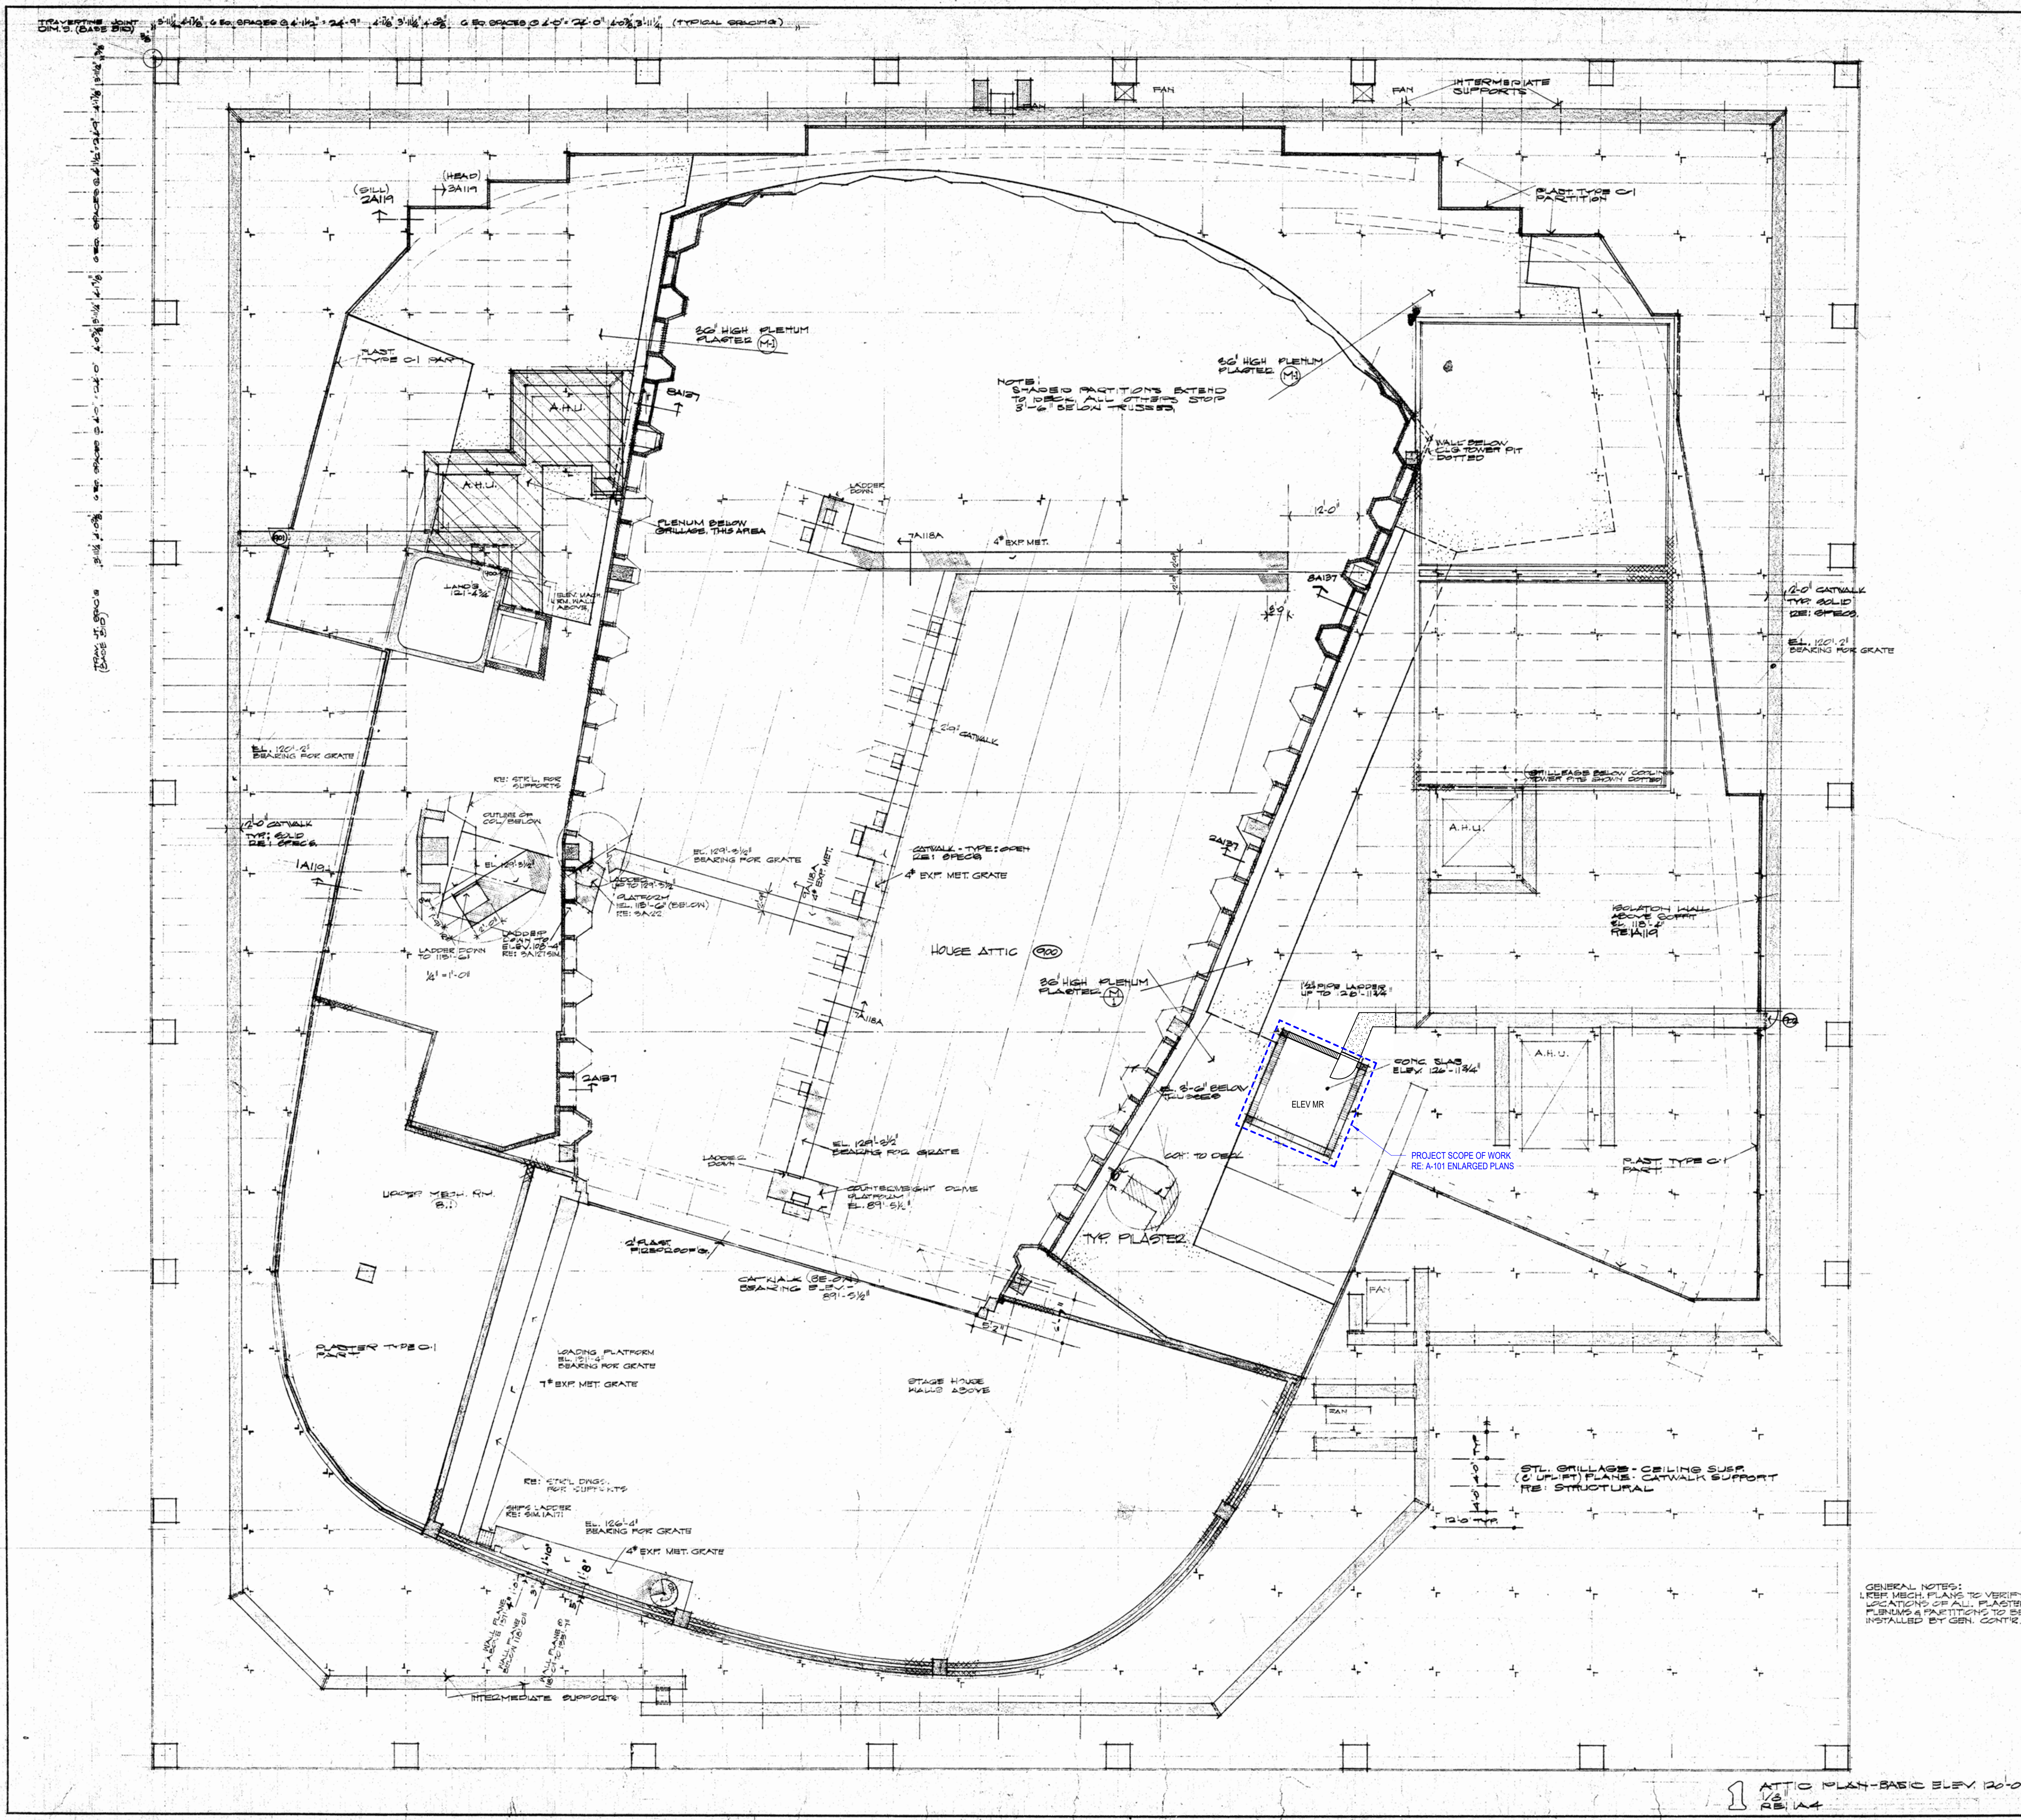

GENERAL NOTE:  
 THIS DRAWING SHEET IS FROM THE ORIGINAL BUILDING CONSTRUCTION SET, DATED 10/14/1963.  
 SHEET IS FOR OVERALL BUILDING REFERENCE ONLY.

01 ARCHITECTURAL - OVERALL EXISTING ATTIC PLAN  
 NOT TO SCALE

FILE PATH: Autodesk Docs: \\734601056-JONES HALL ELEVATOR MACHINE ROOM ACCESS\234601056-A-R25.rvt  
 USER NAME: DATE PLOTTED: 3/24/2026 11:05:33 AM



