



THE ENCLOSED DRAWINGS, DESIGN, SPECIFICATIONS, IDEAS AND ARRANGEMENTS, AS CONTRACTED WITH THEIR CLIENTS AND CONSULTANTS, ARE AND SHALL REMAIN THE PROPERTY OF KTRP, INC. NO PART THEREOF SHALL BE COPIED, DISCLOSED TO OTHERS, OR USED IN CONNECTION WITH ANY OTHER WORK OR PROJECT WITHOUT THE WRITTEN CONSENT OF KTRP, INC. VISUAL CONTACT WITH THESE PRINTS AND SPECIFICATIONS SHALL CONSTITUTE CONCLUSIVE EVIDENCE OF THESE RESTRICTIONS.

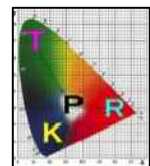

Miller Outdoor Theatre
 Theatre Equipment - Stage Level Plan
 Motorized House Curtain Concept

2015-05-26-SK-01

May 26, 2015
 1/8" = 1'-0"

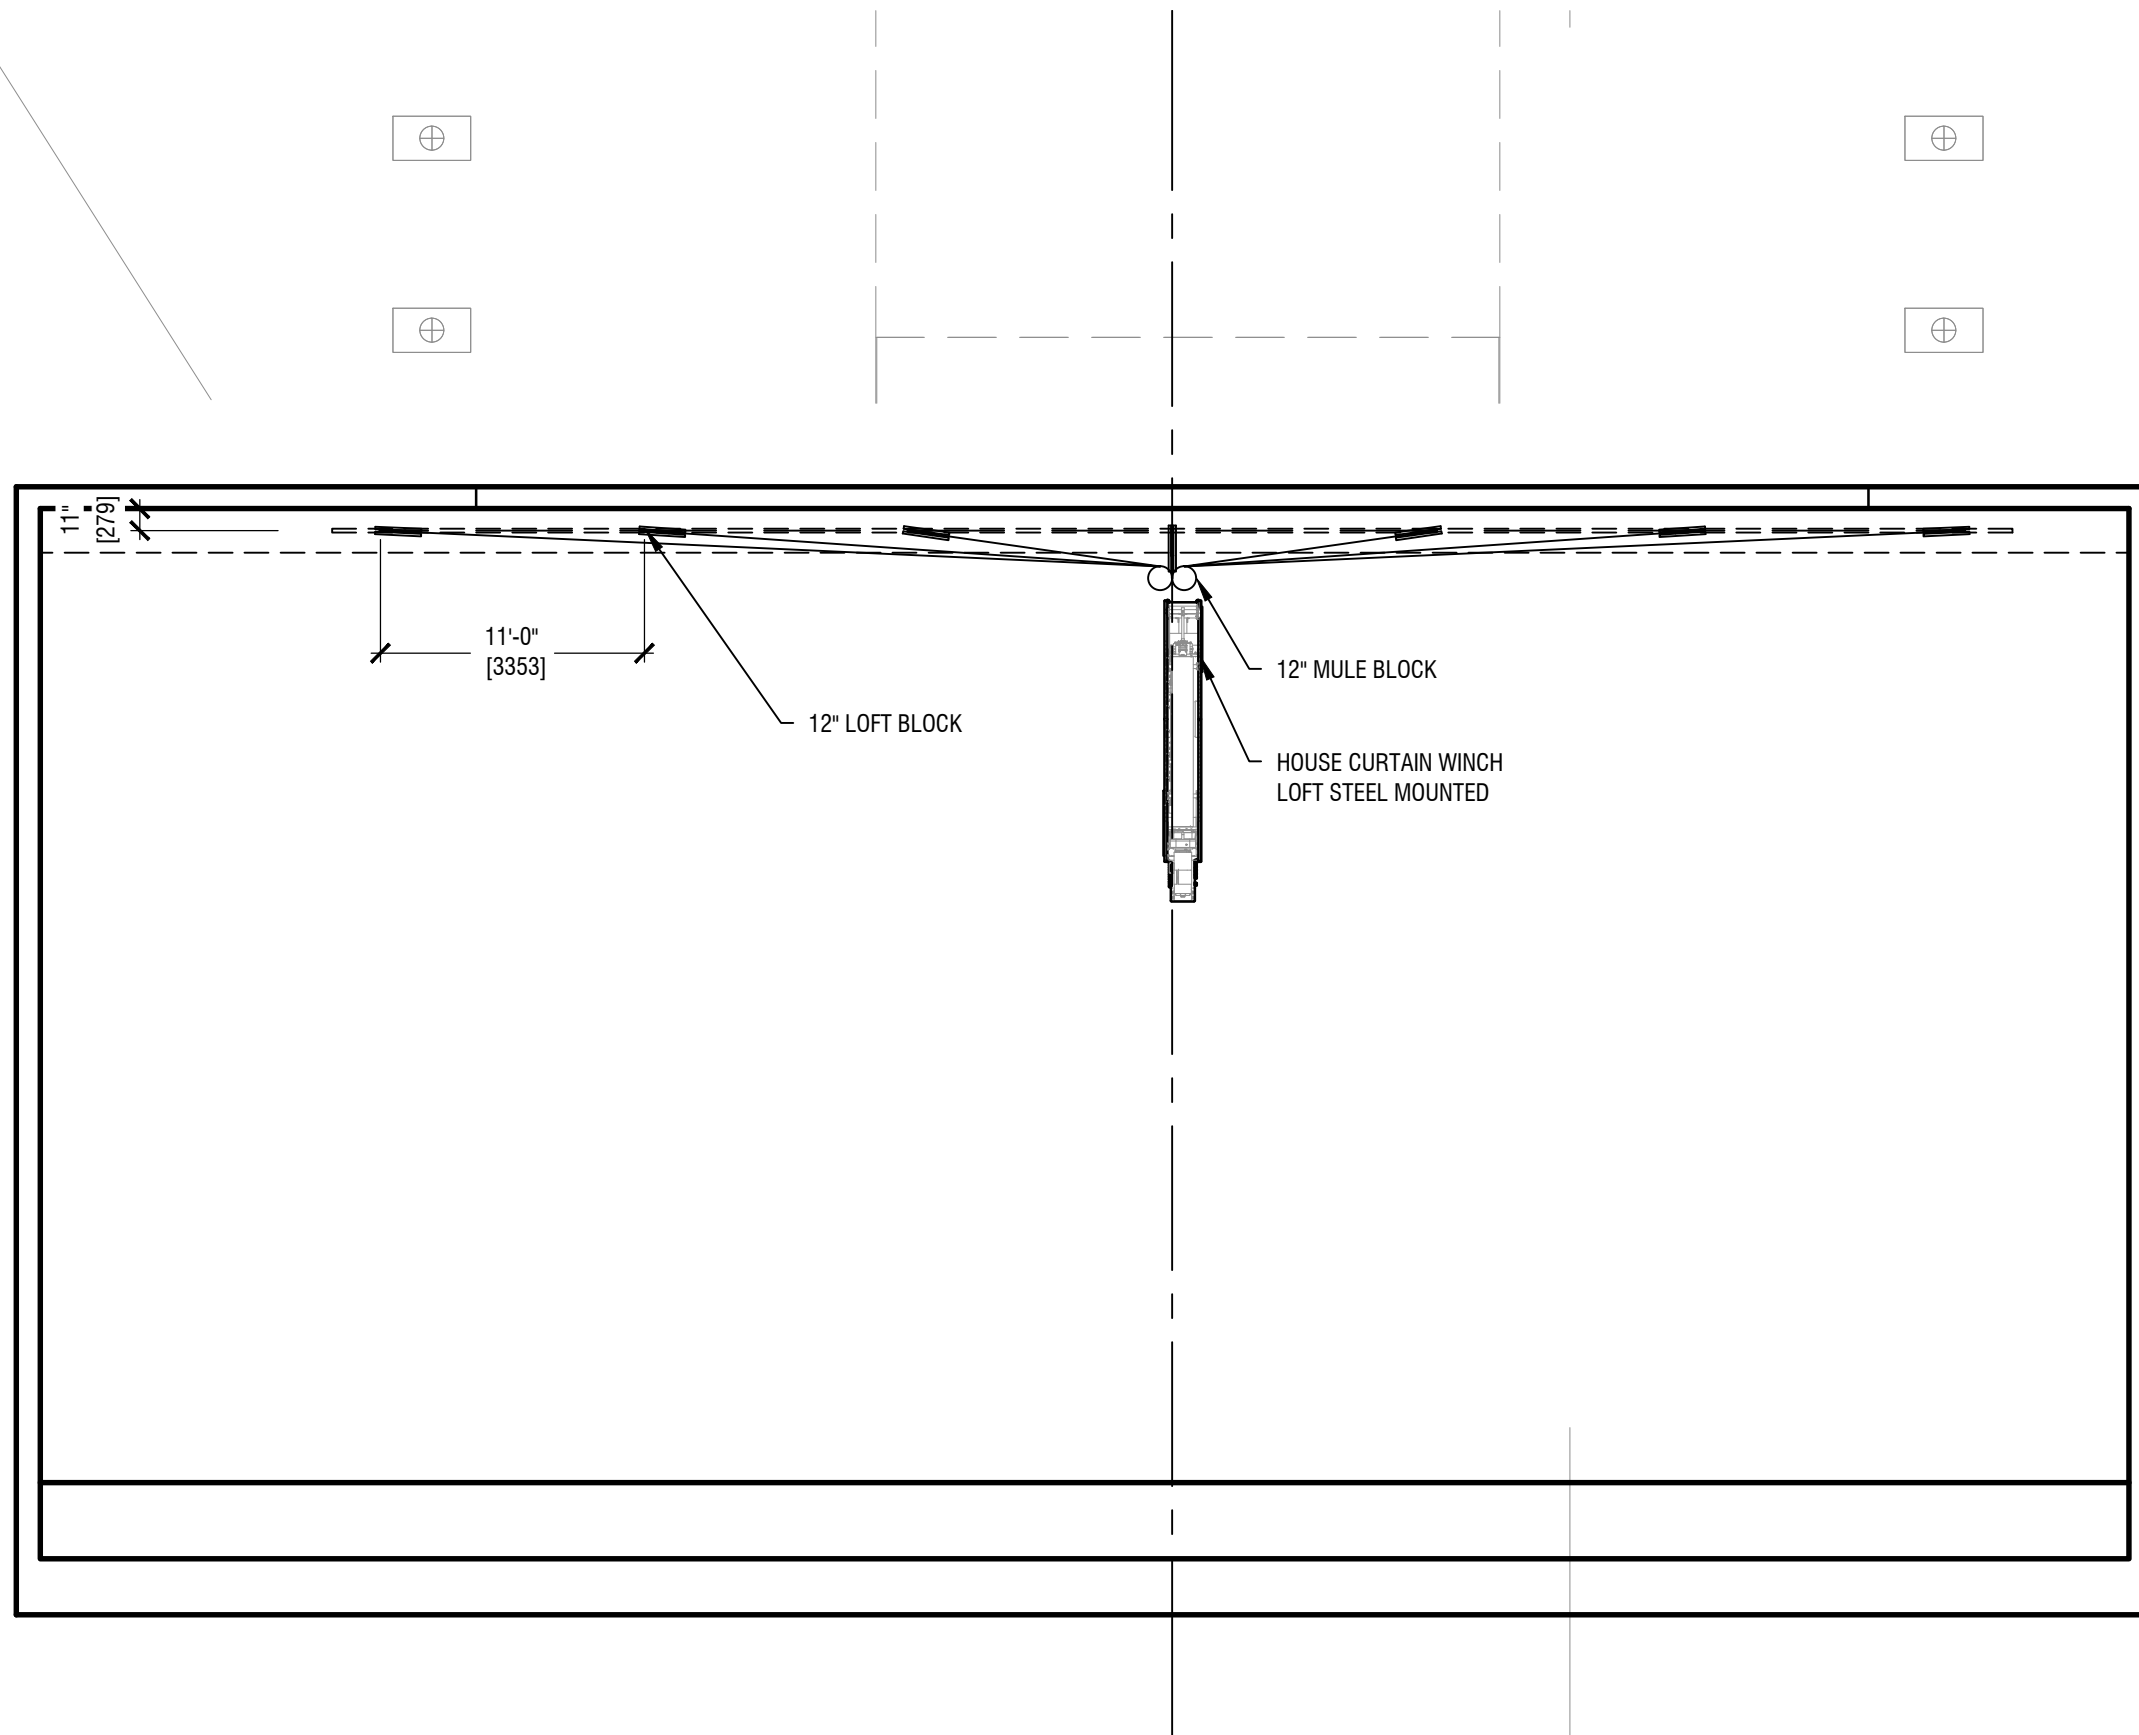


11"
[279]

11'-0"
[3353]

12" LOFT BLOCK

12" MULE BLOCK



HOUSE CURTAIN WINCH
LOFT STEEL MOUNTED

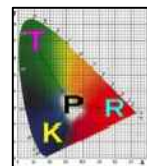

Miller Outdoor Theatre
Theatre Equipment - Grid Level Plan
Motorized House Curtain Concept - Center Winch

2015-05-26-SK-02A

May 26, 2015
1/8" = 1'-0"

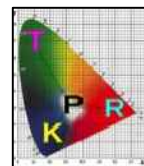
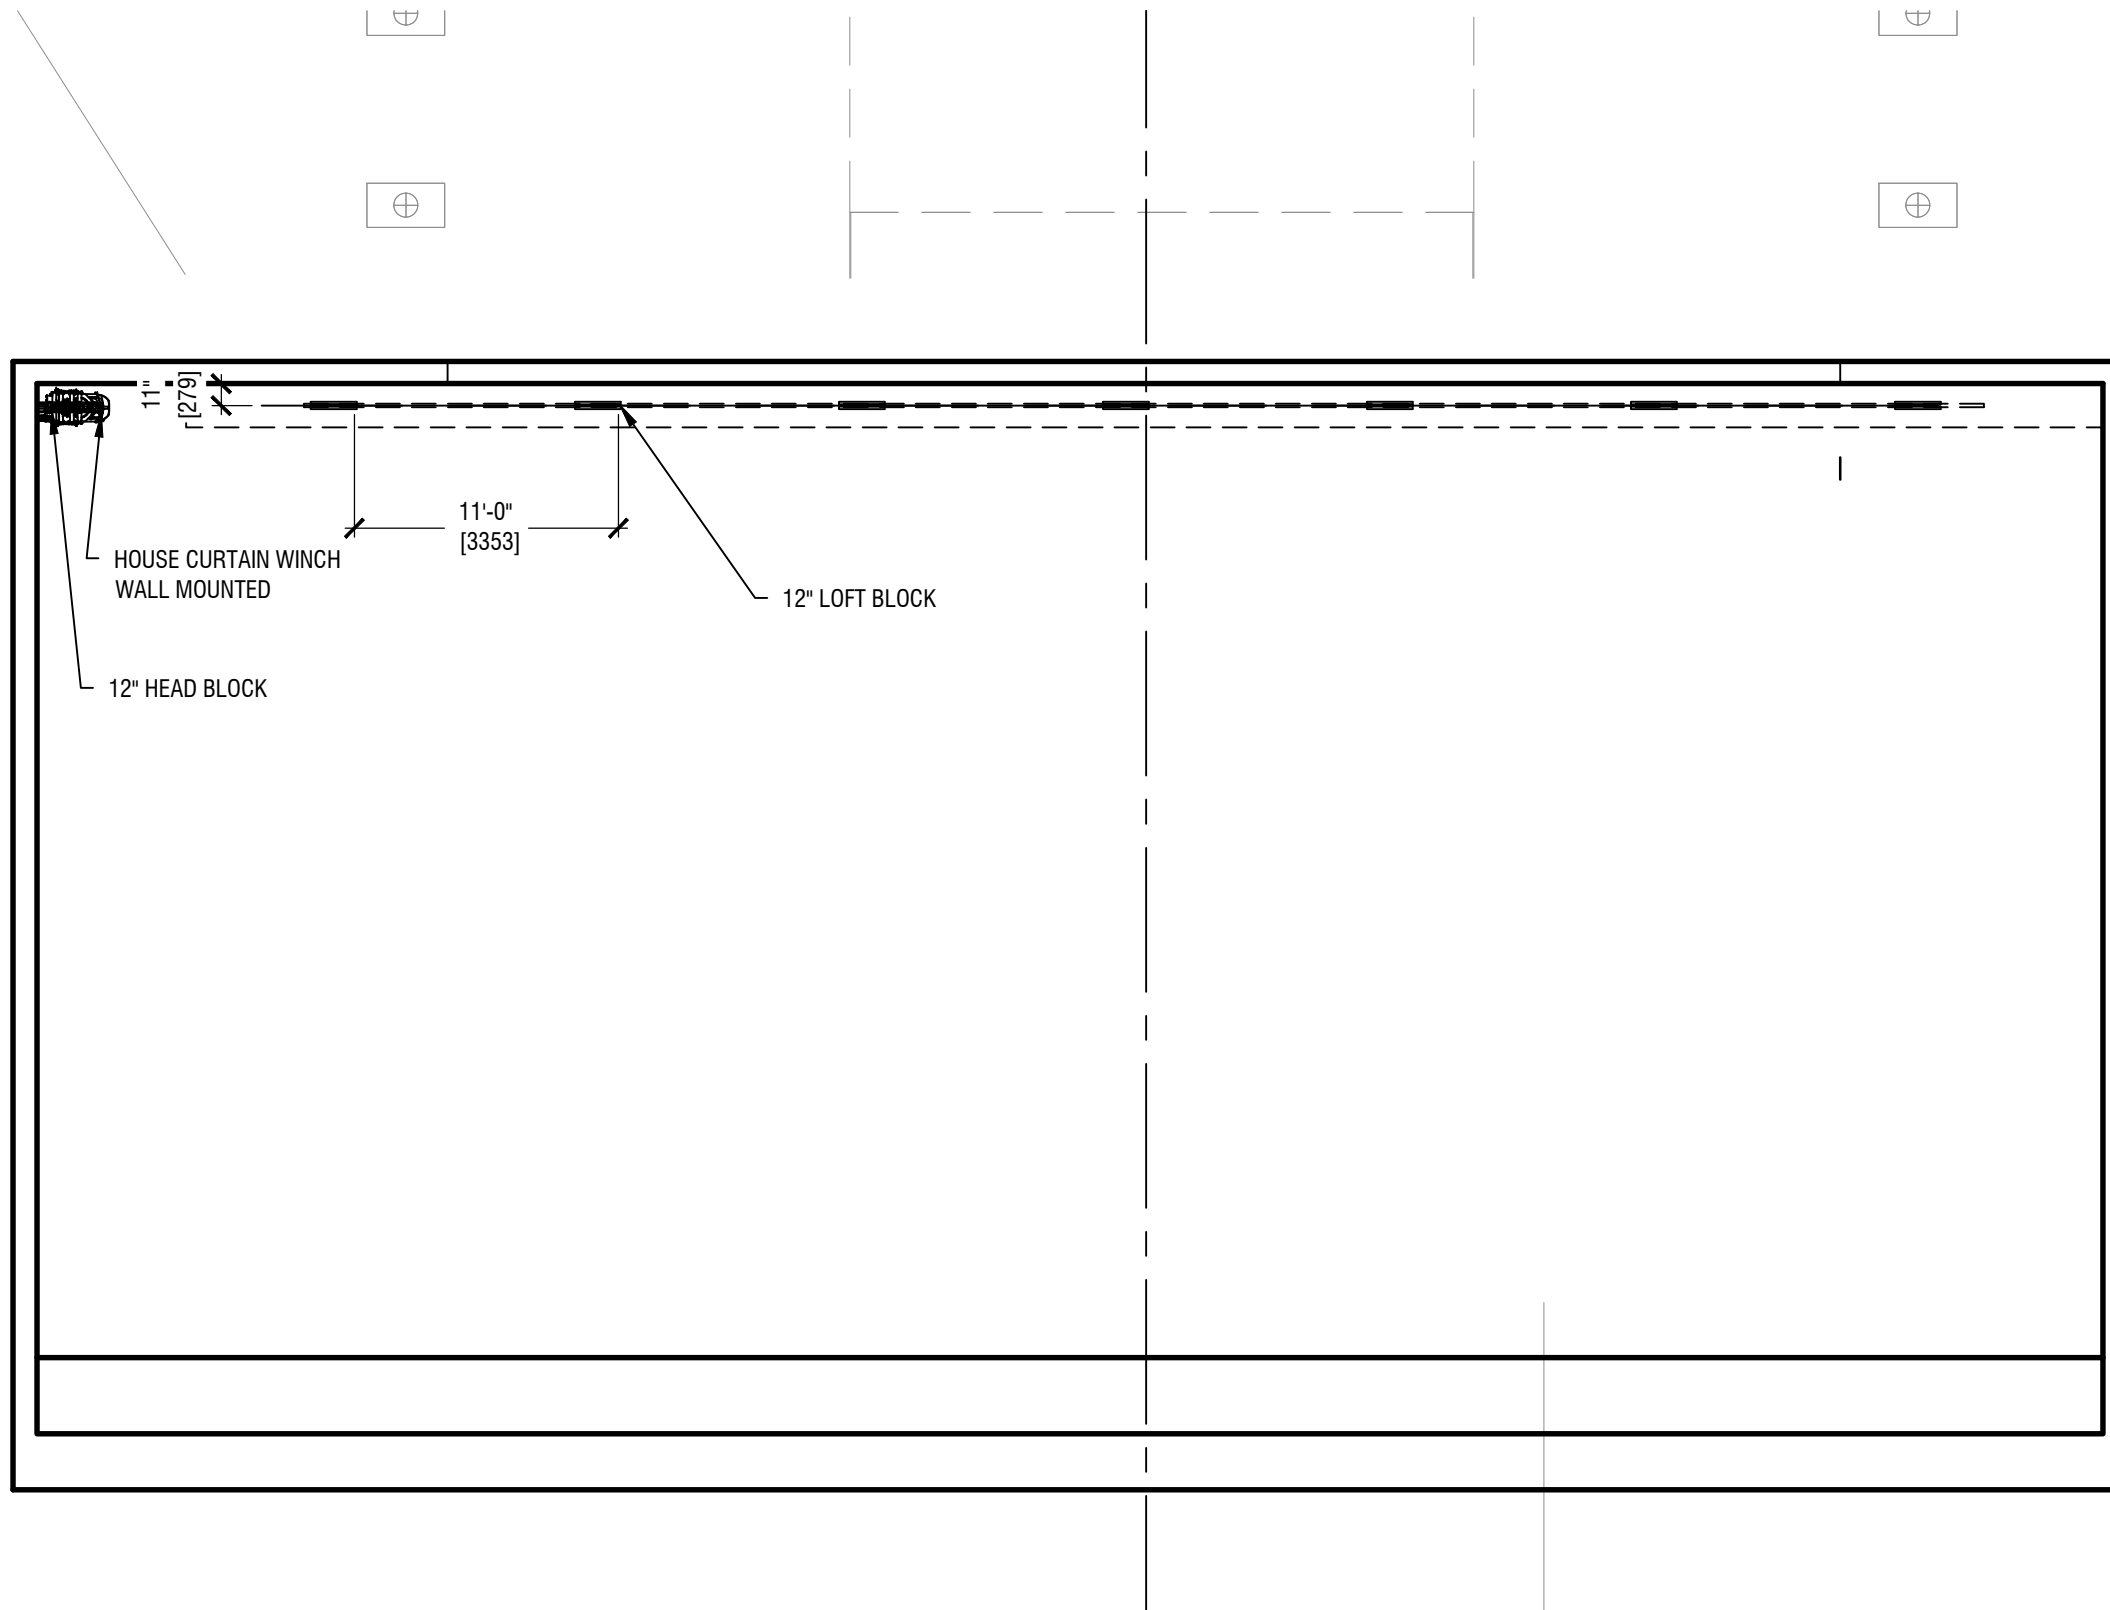


Miller Outdoor Theatre

Theatre Equipment - Grid Level Plan
 Motorized House Curtain Concept - Wall Mounted Winch

2015-05-26-SK-02B



May 26, 2015
 1/8" = 1'-0"

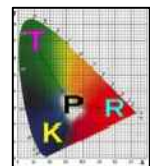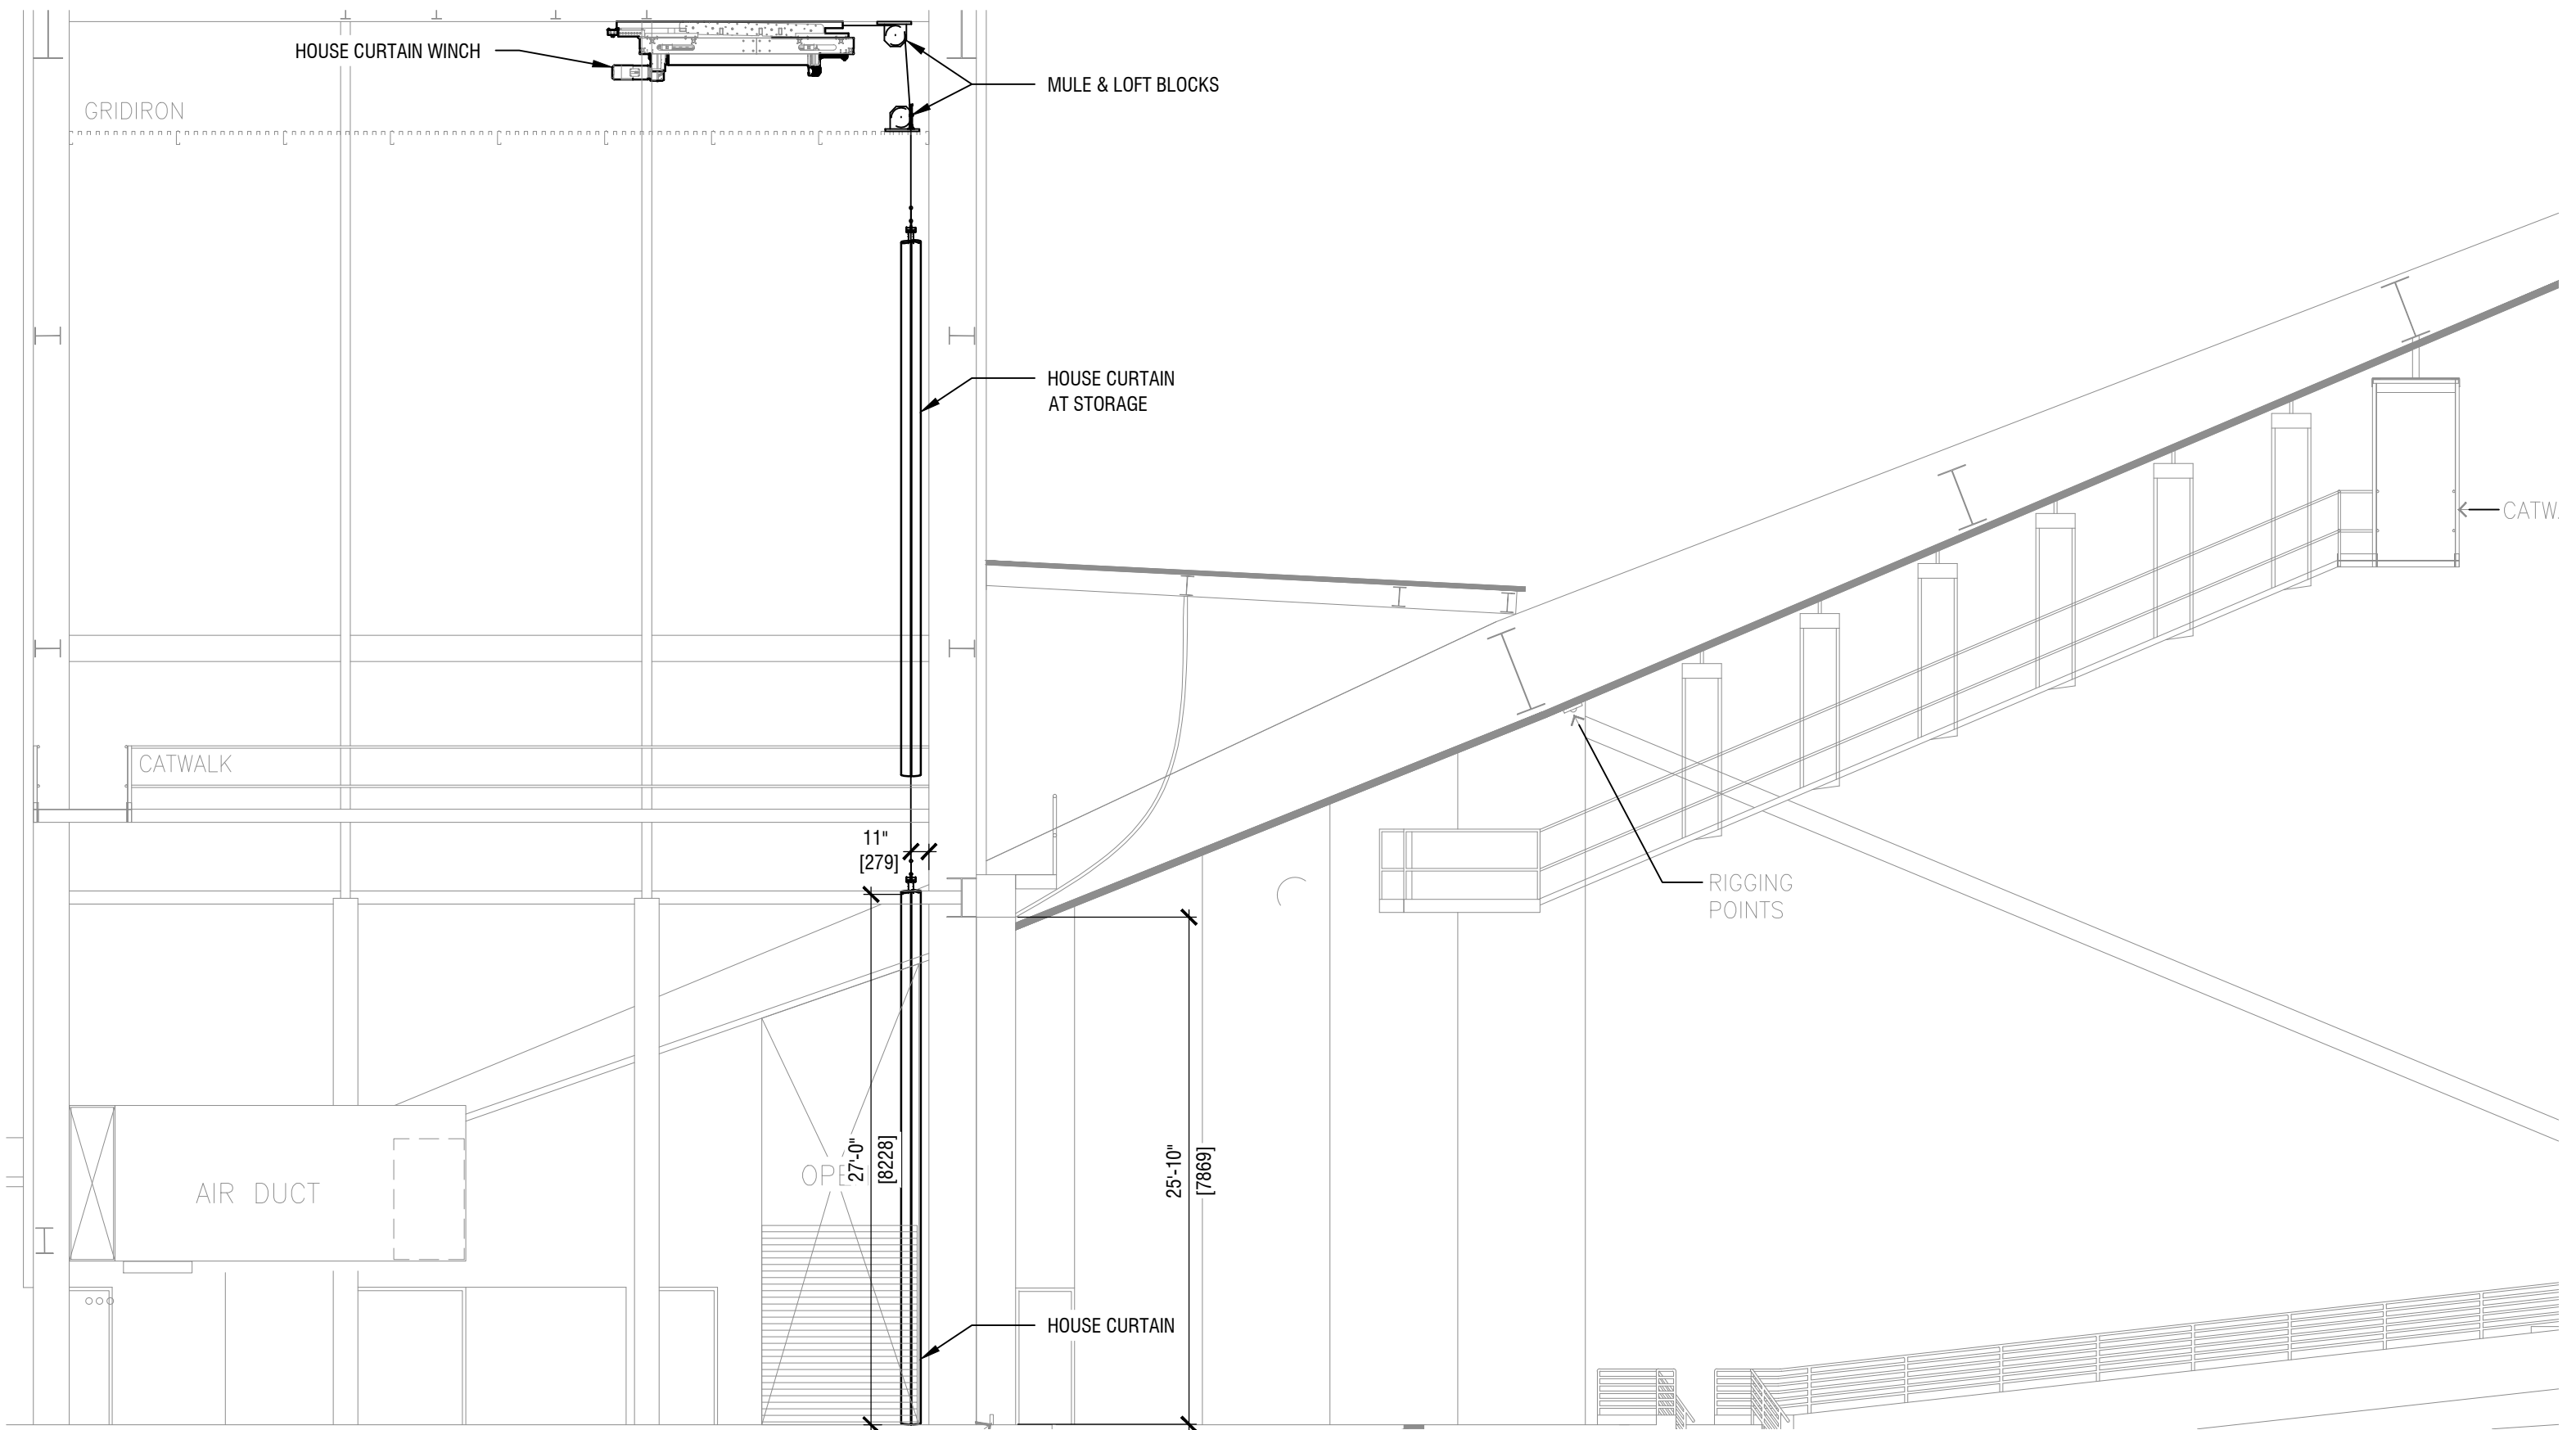

Miller Outdoor Theatre
 Theatre Equipment - Center Line Section
 Motorized House Curtain Concept - Center Winch

2015-05-26-SK-03A



May 26, 2015
 1/8" = 1'-0"

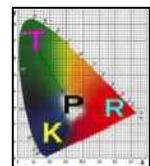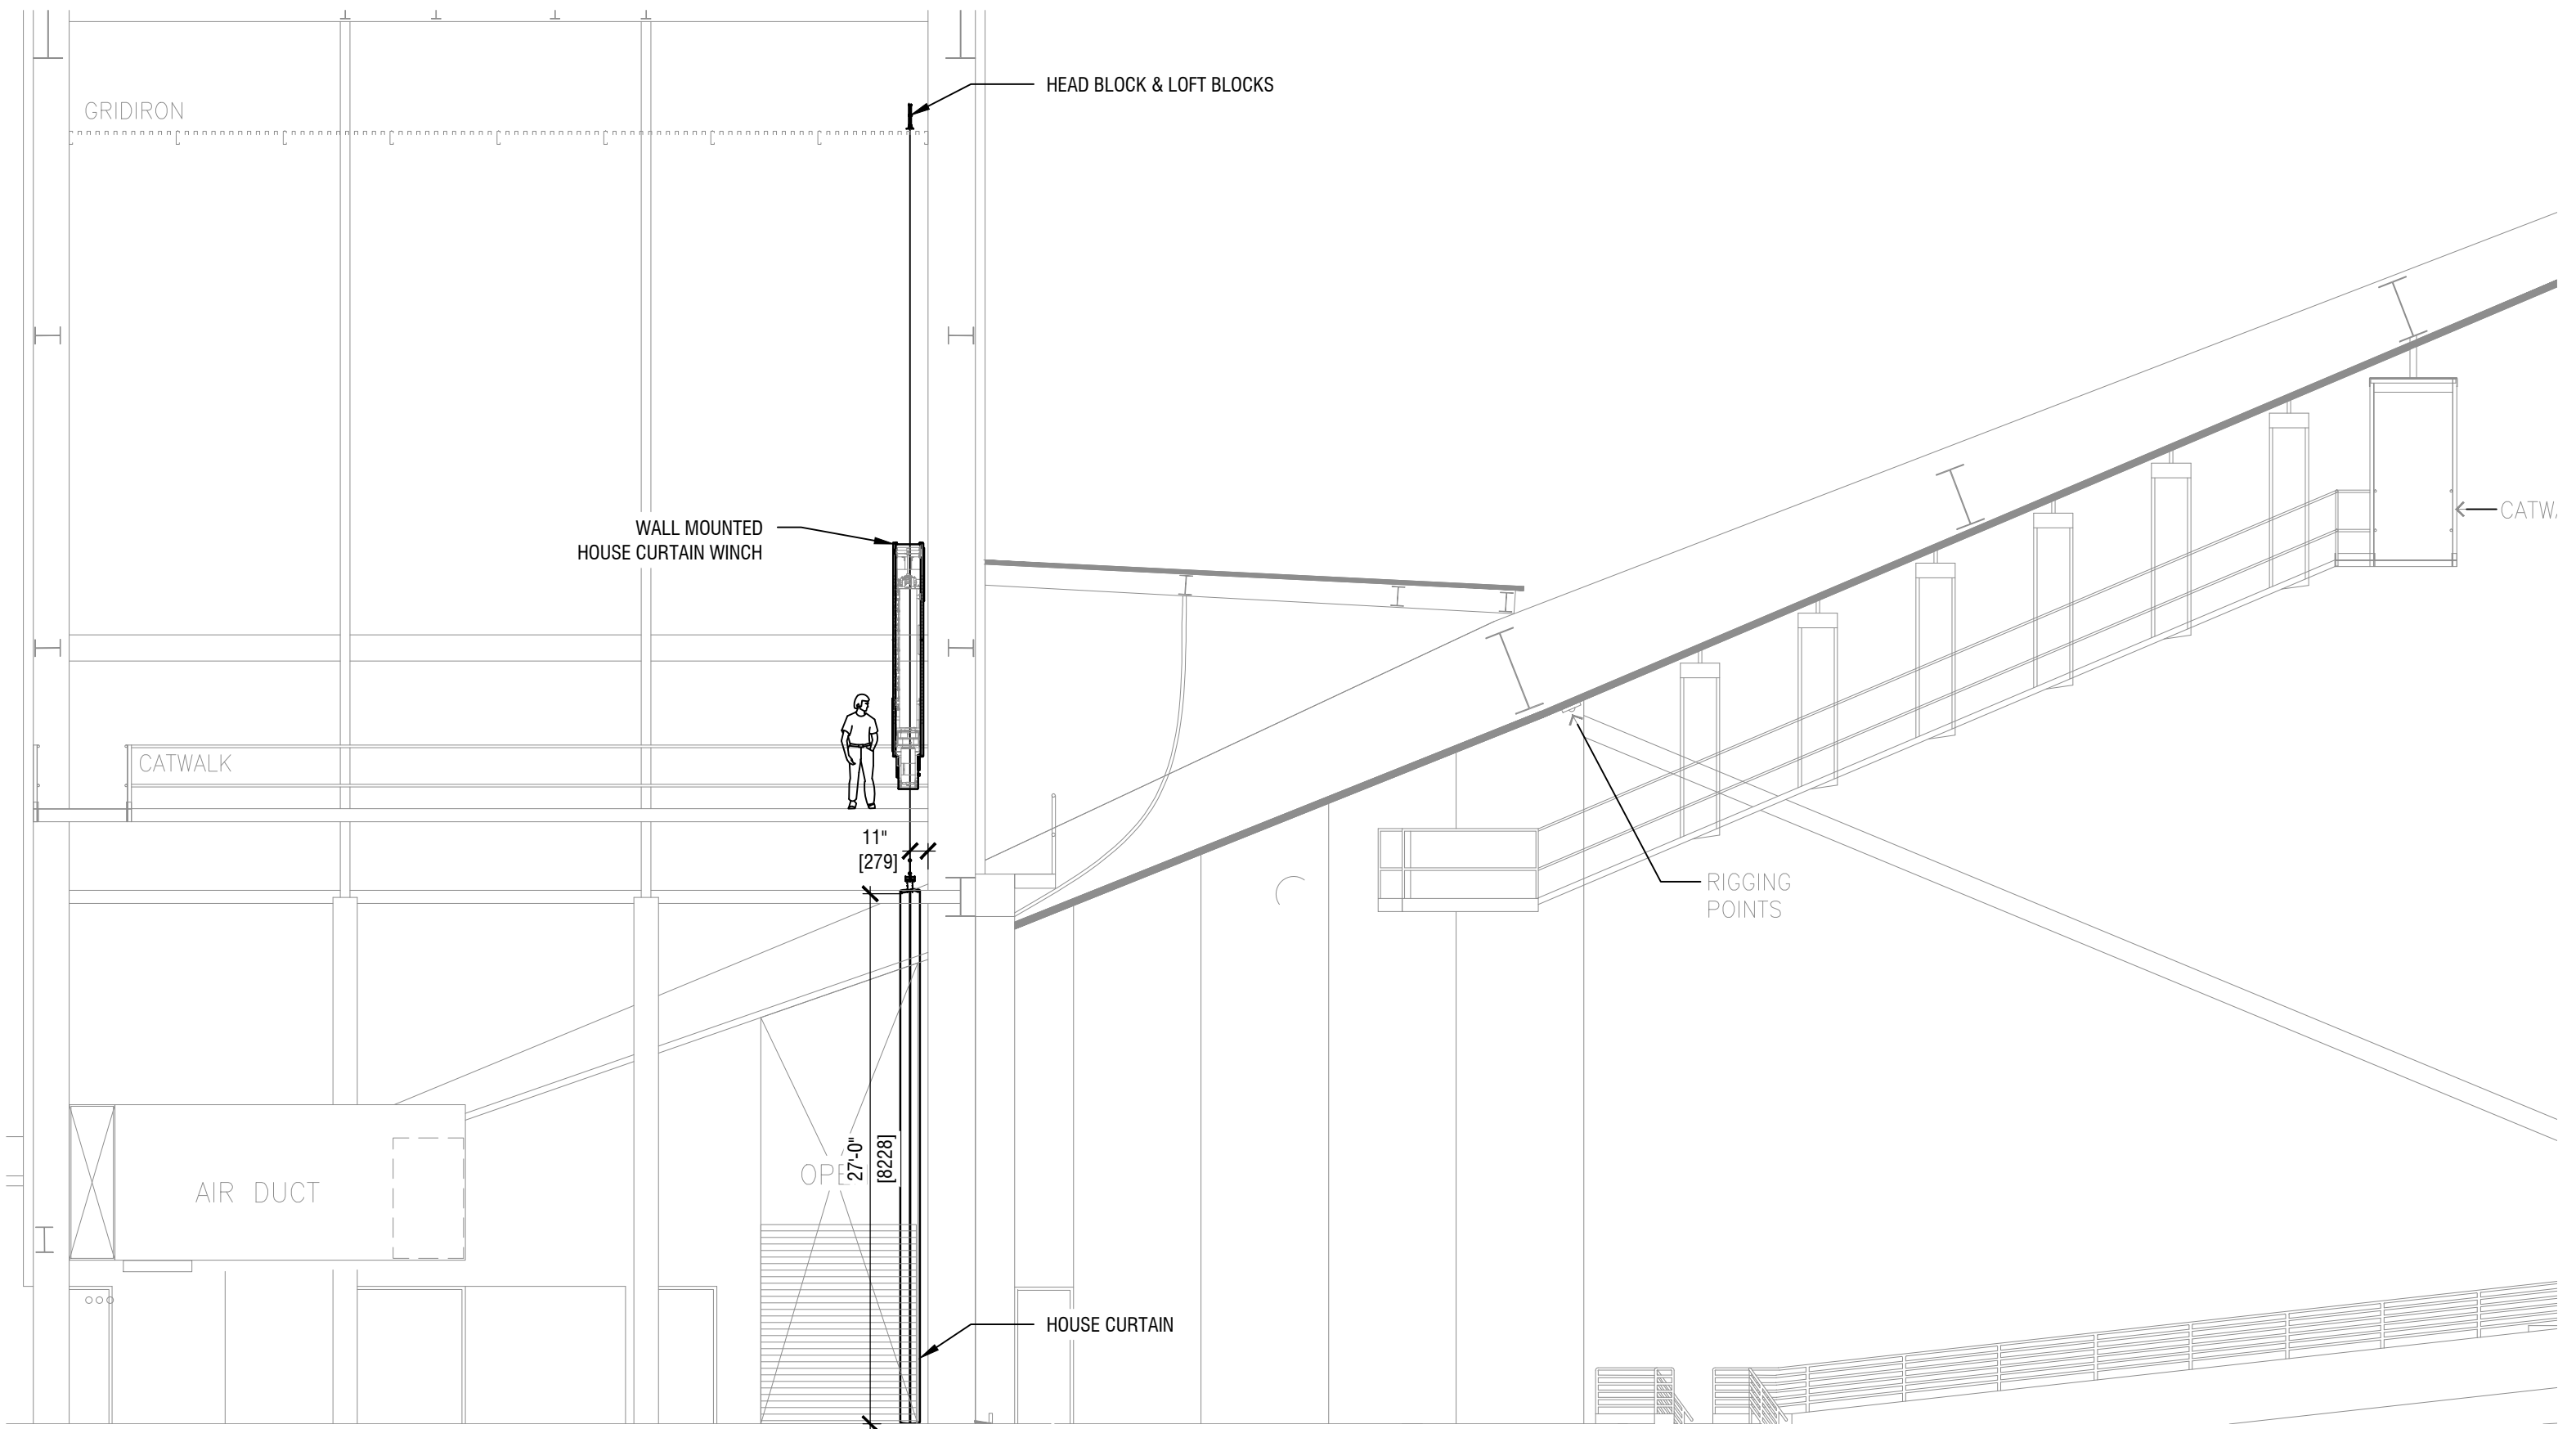

Miller Outdoor Theatre
 Theatre Equipment - Center Line Section
 Motorized House Curtain Concept - Wall Mounted Winch

2015-05-26-SK-03B



May 26, 2015
 1/8" = 1'-0"

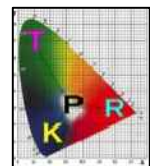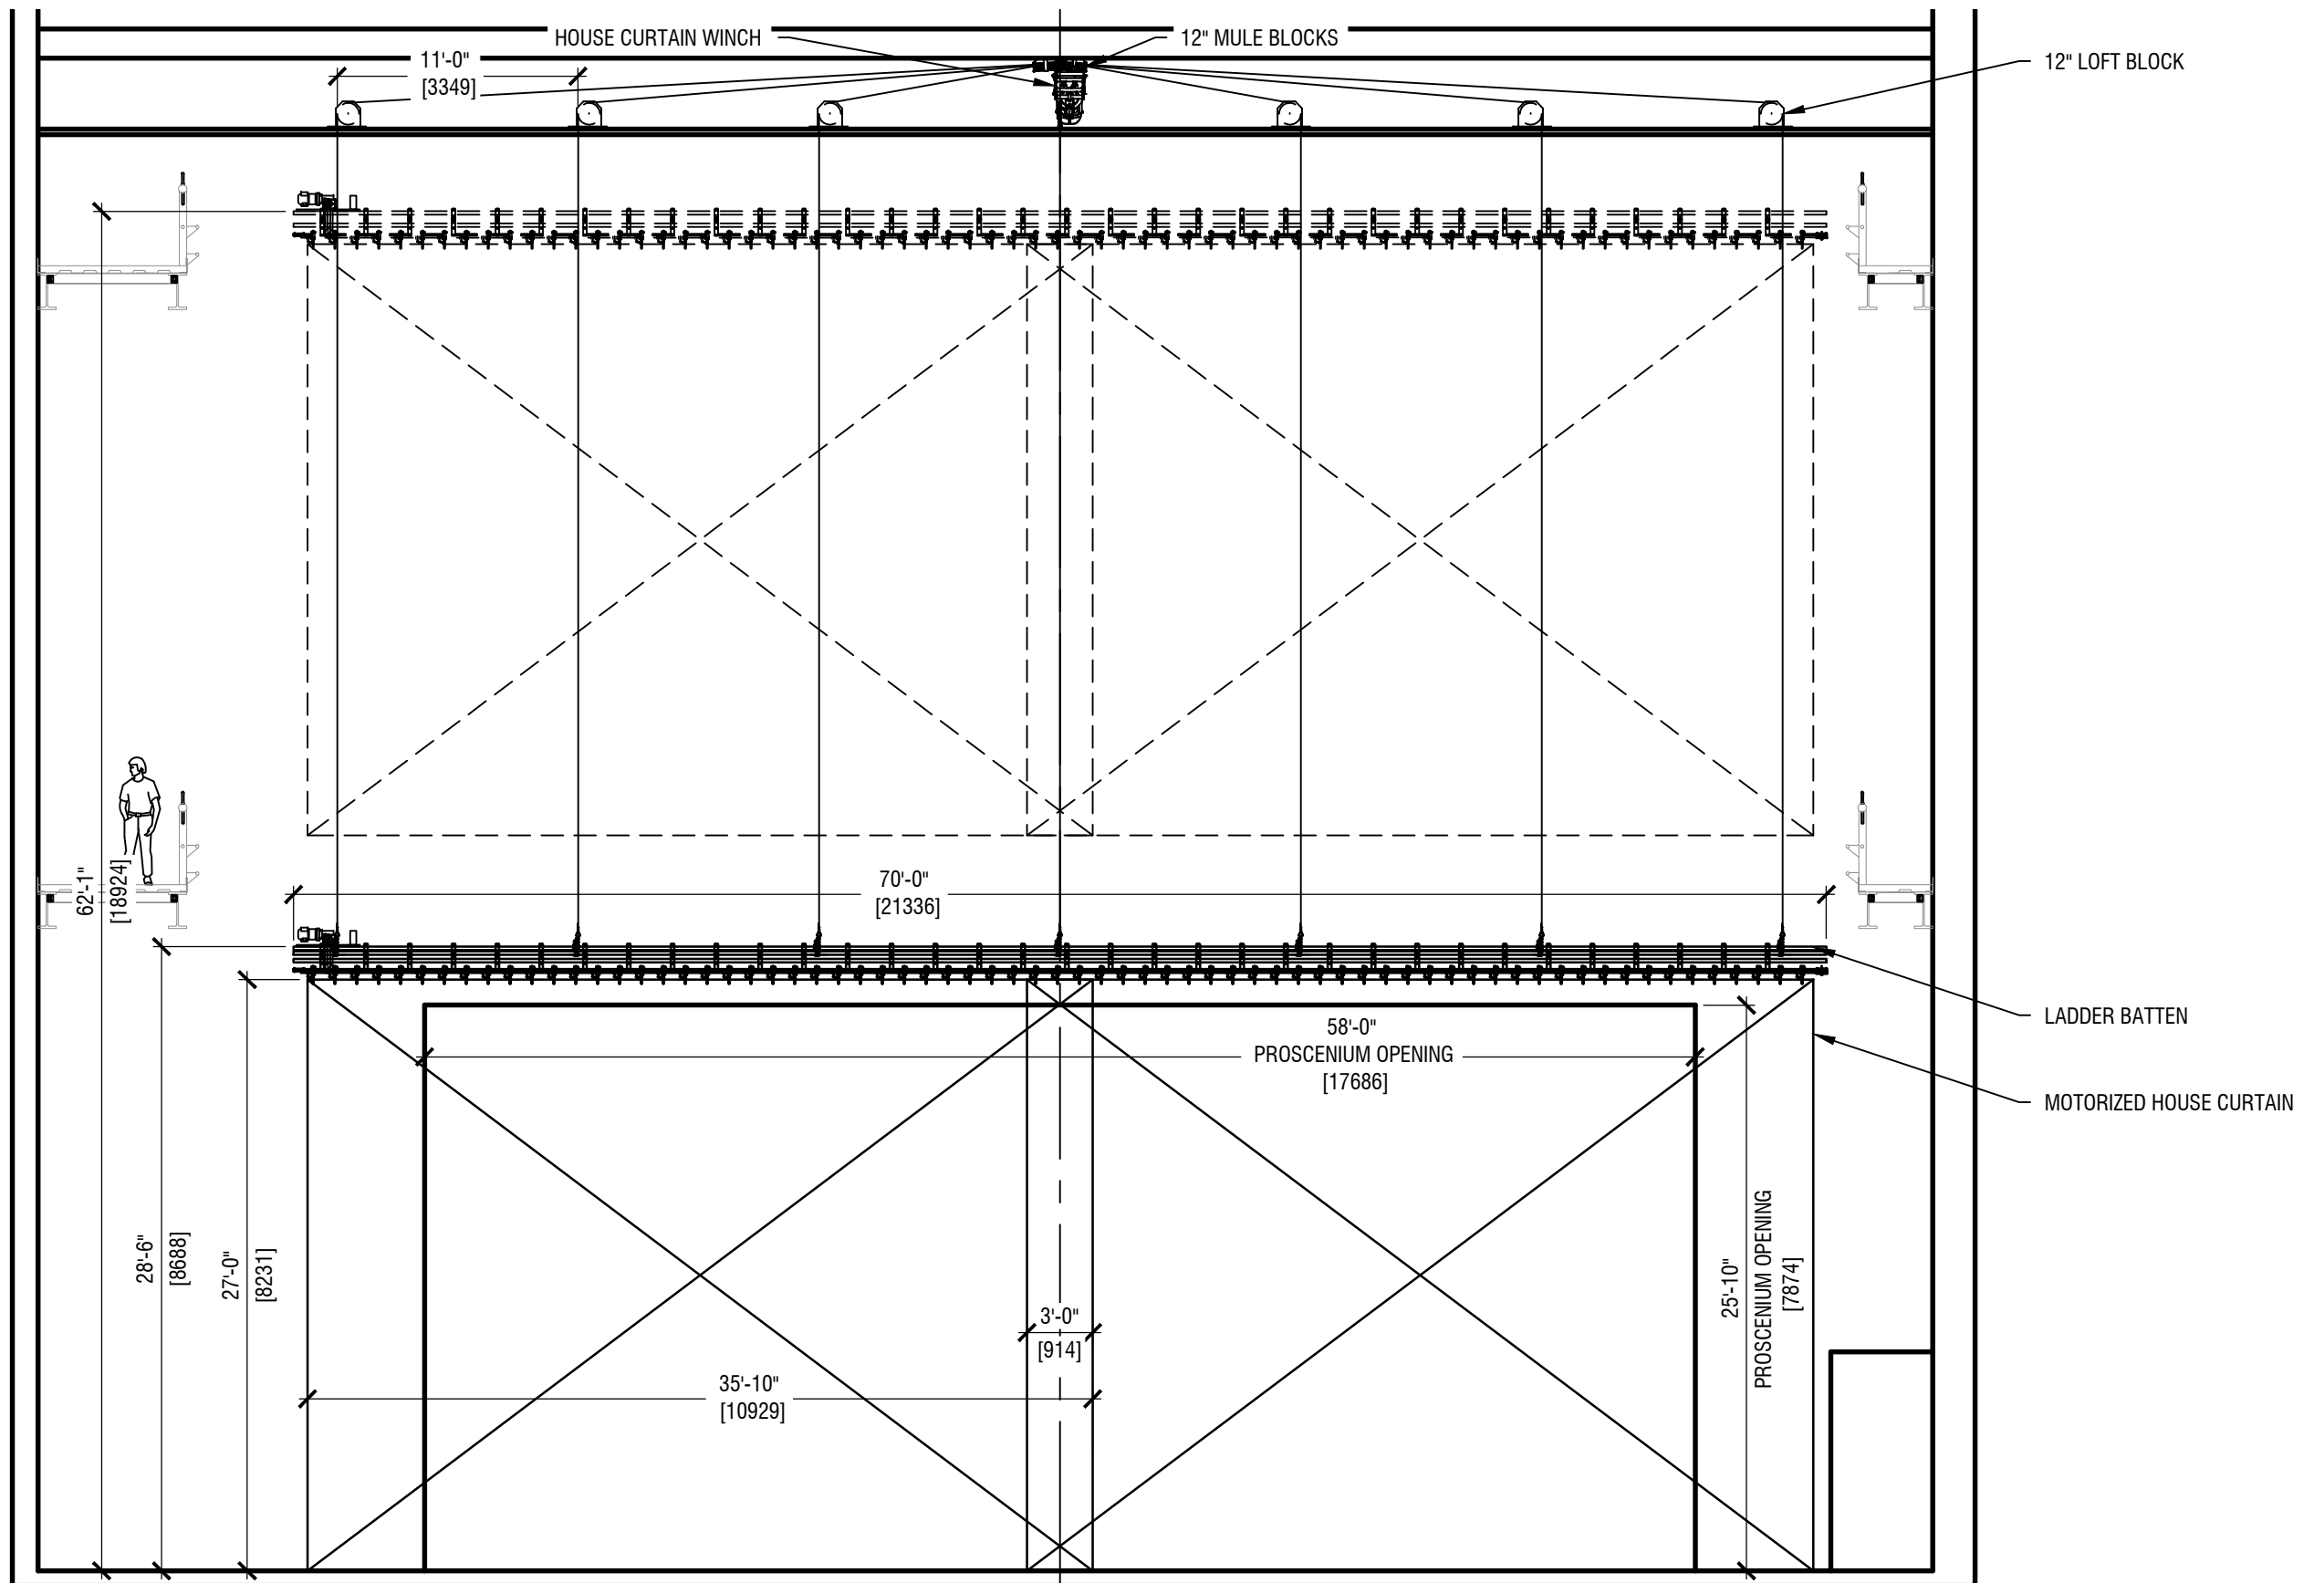

Miller Outdoor Theatre
 Transverse Section - Downstage
 Motorized House Curtain Concept - Center Winch

2015-05-26-SK-04A

May 26, 2015
 1/8" = 1'-0"

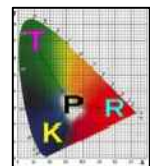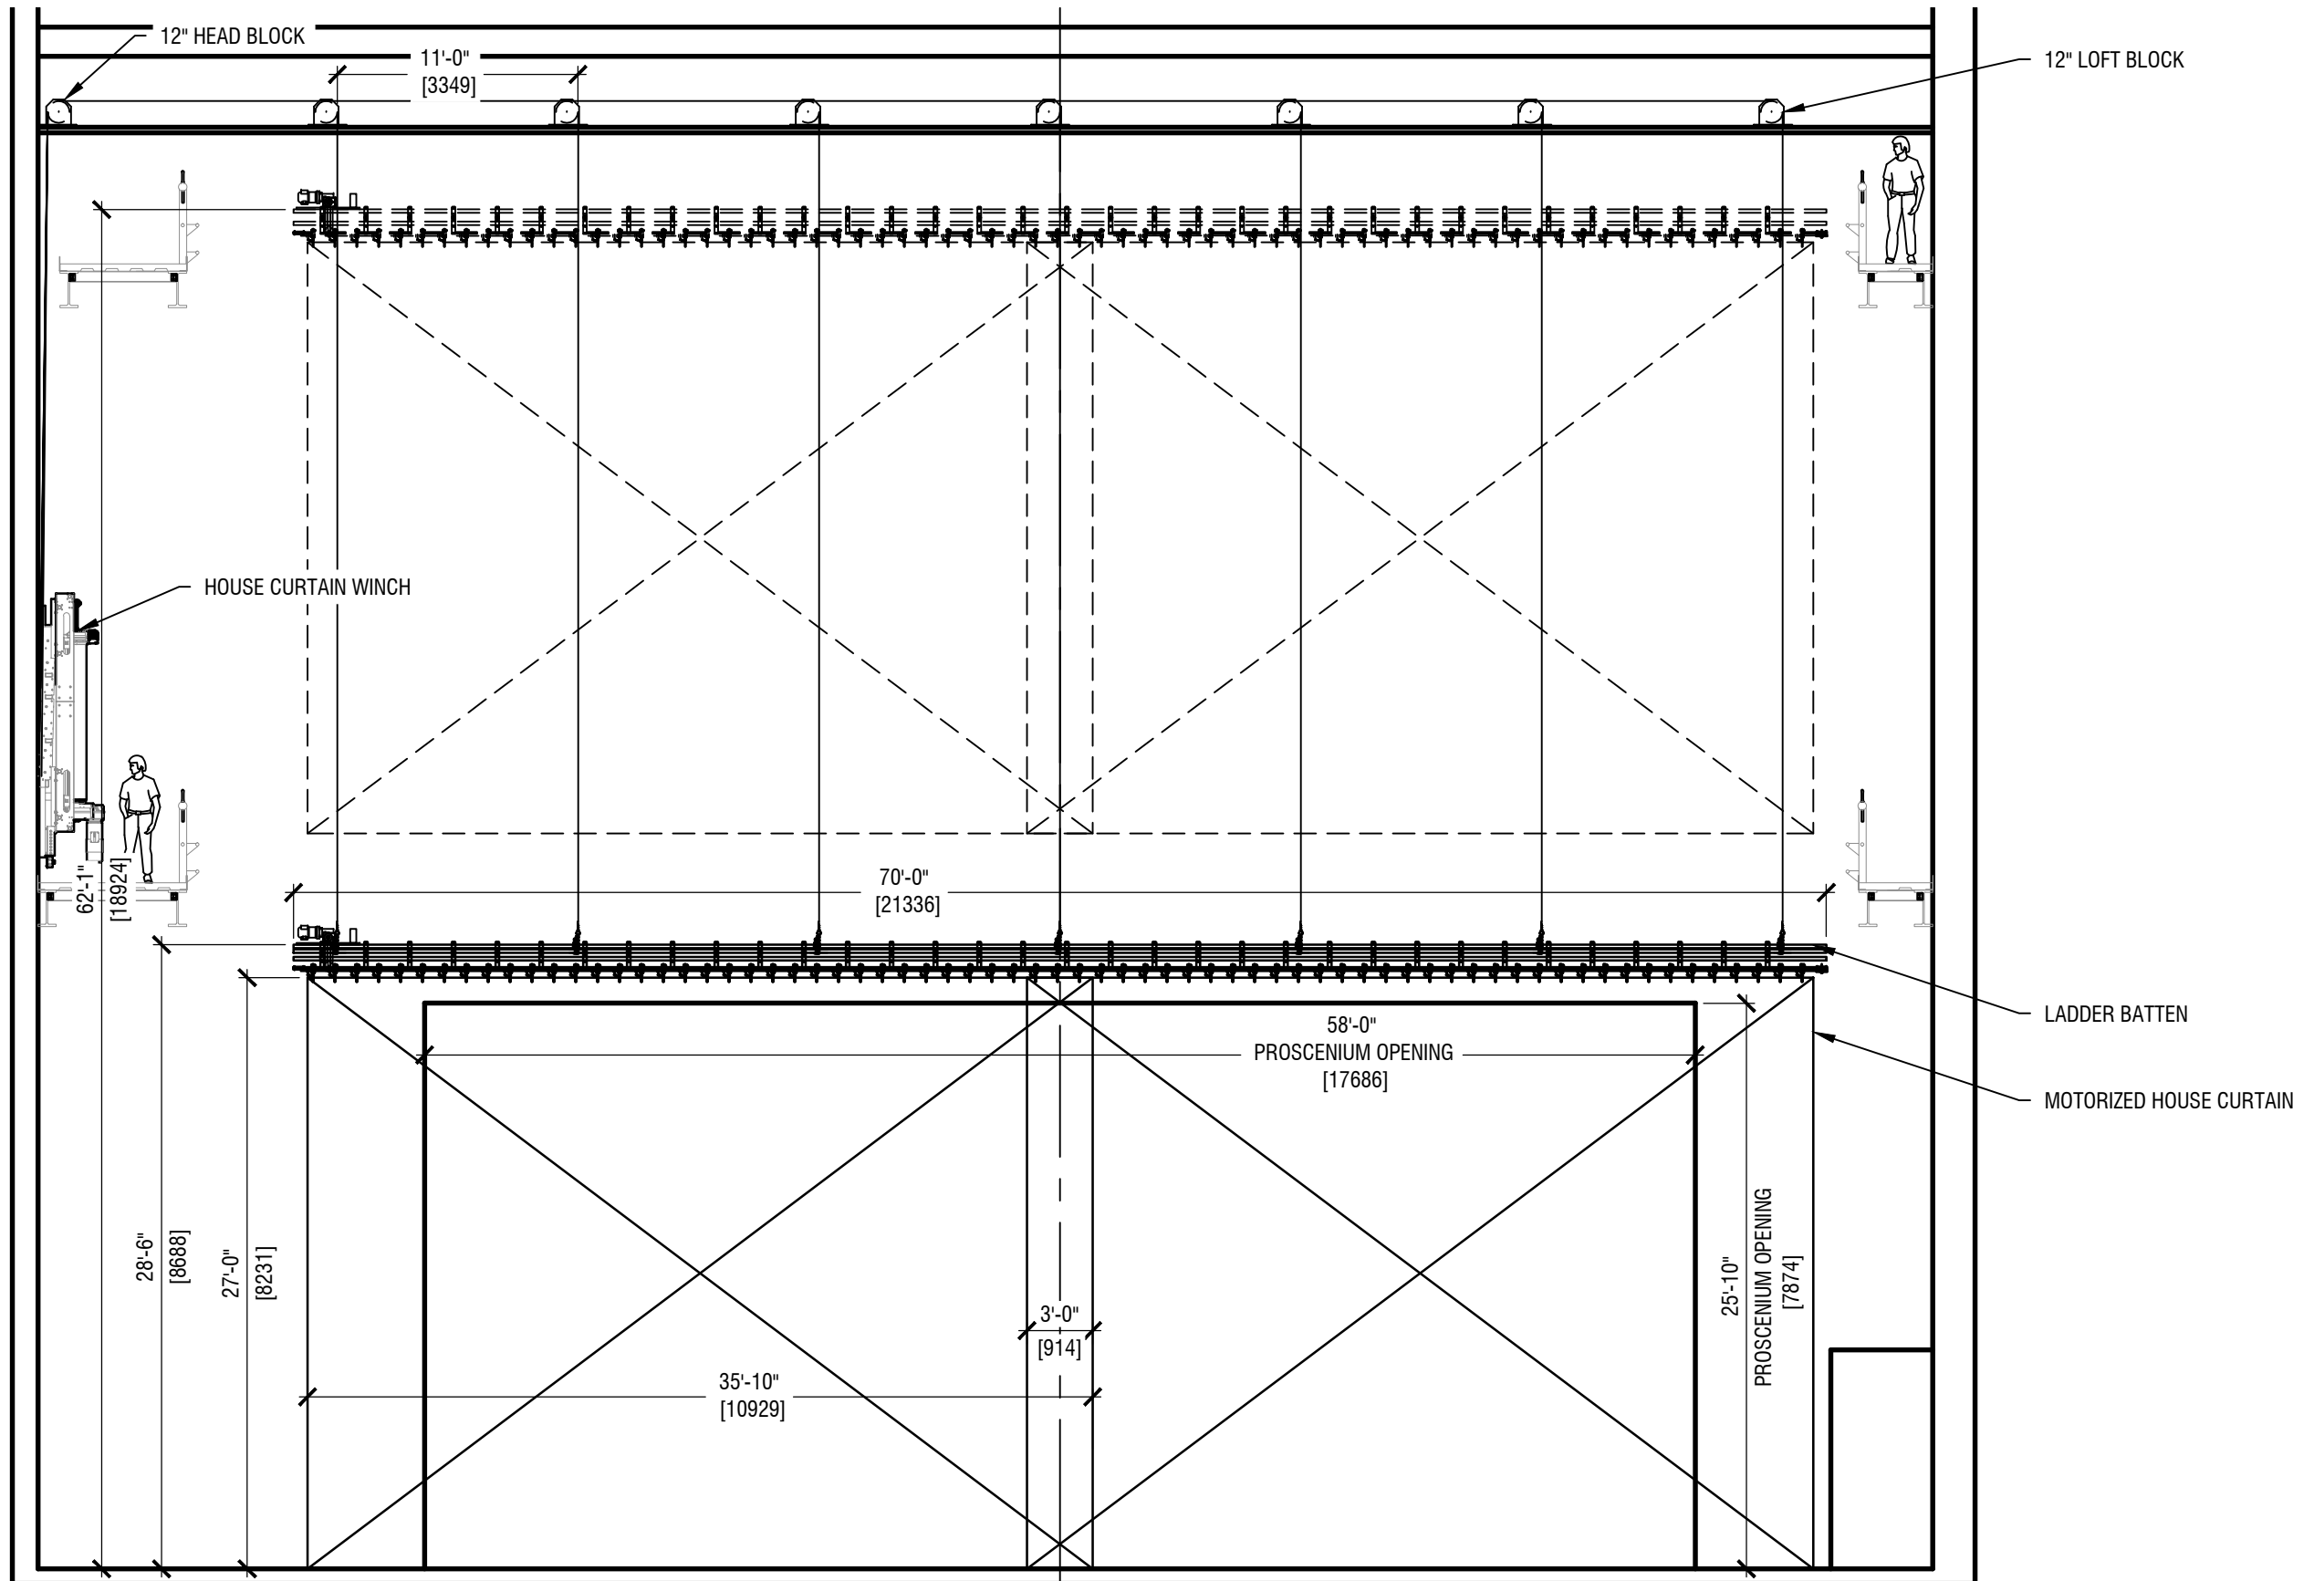

Miller Outdoor Theatre

Transverse Section - Downstage
 Motorized House Curtain Concept - Wall Mounted Winch

2015-05-26-SK-04B

May 26, 2015
 1/8" = 1'-0"